


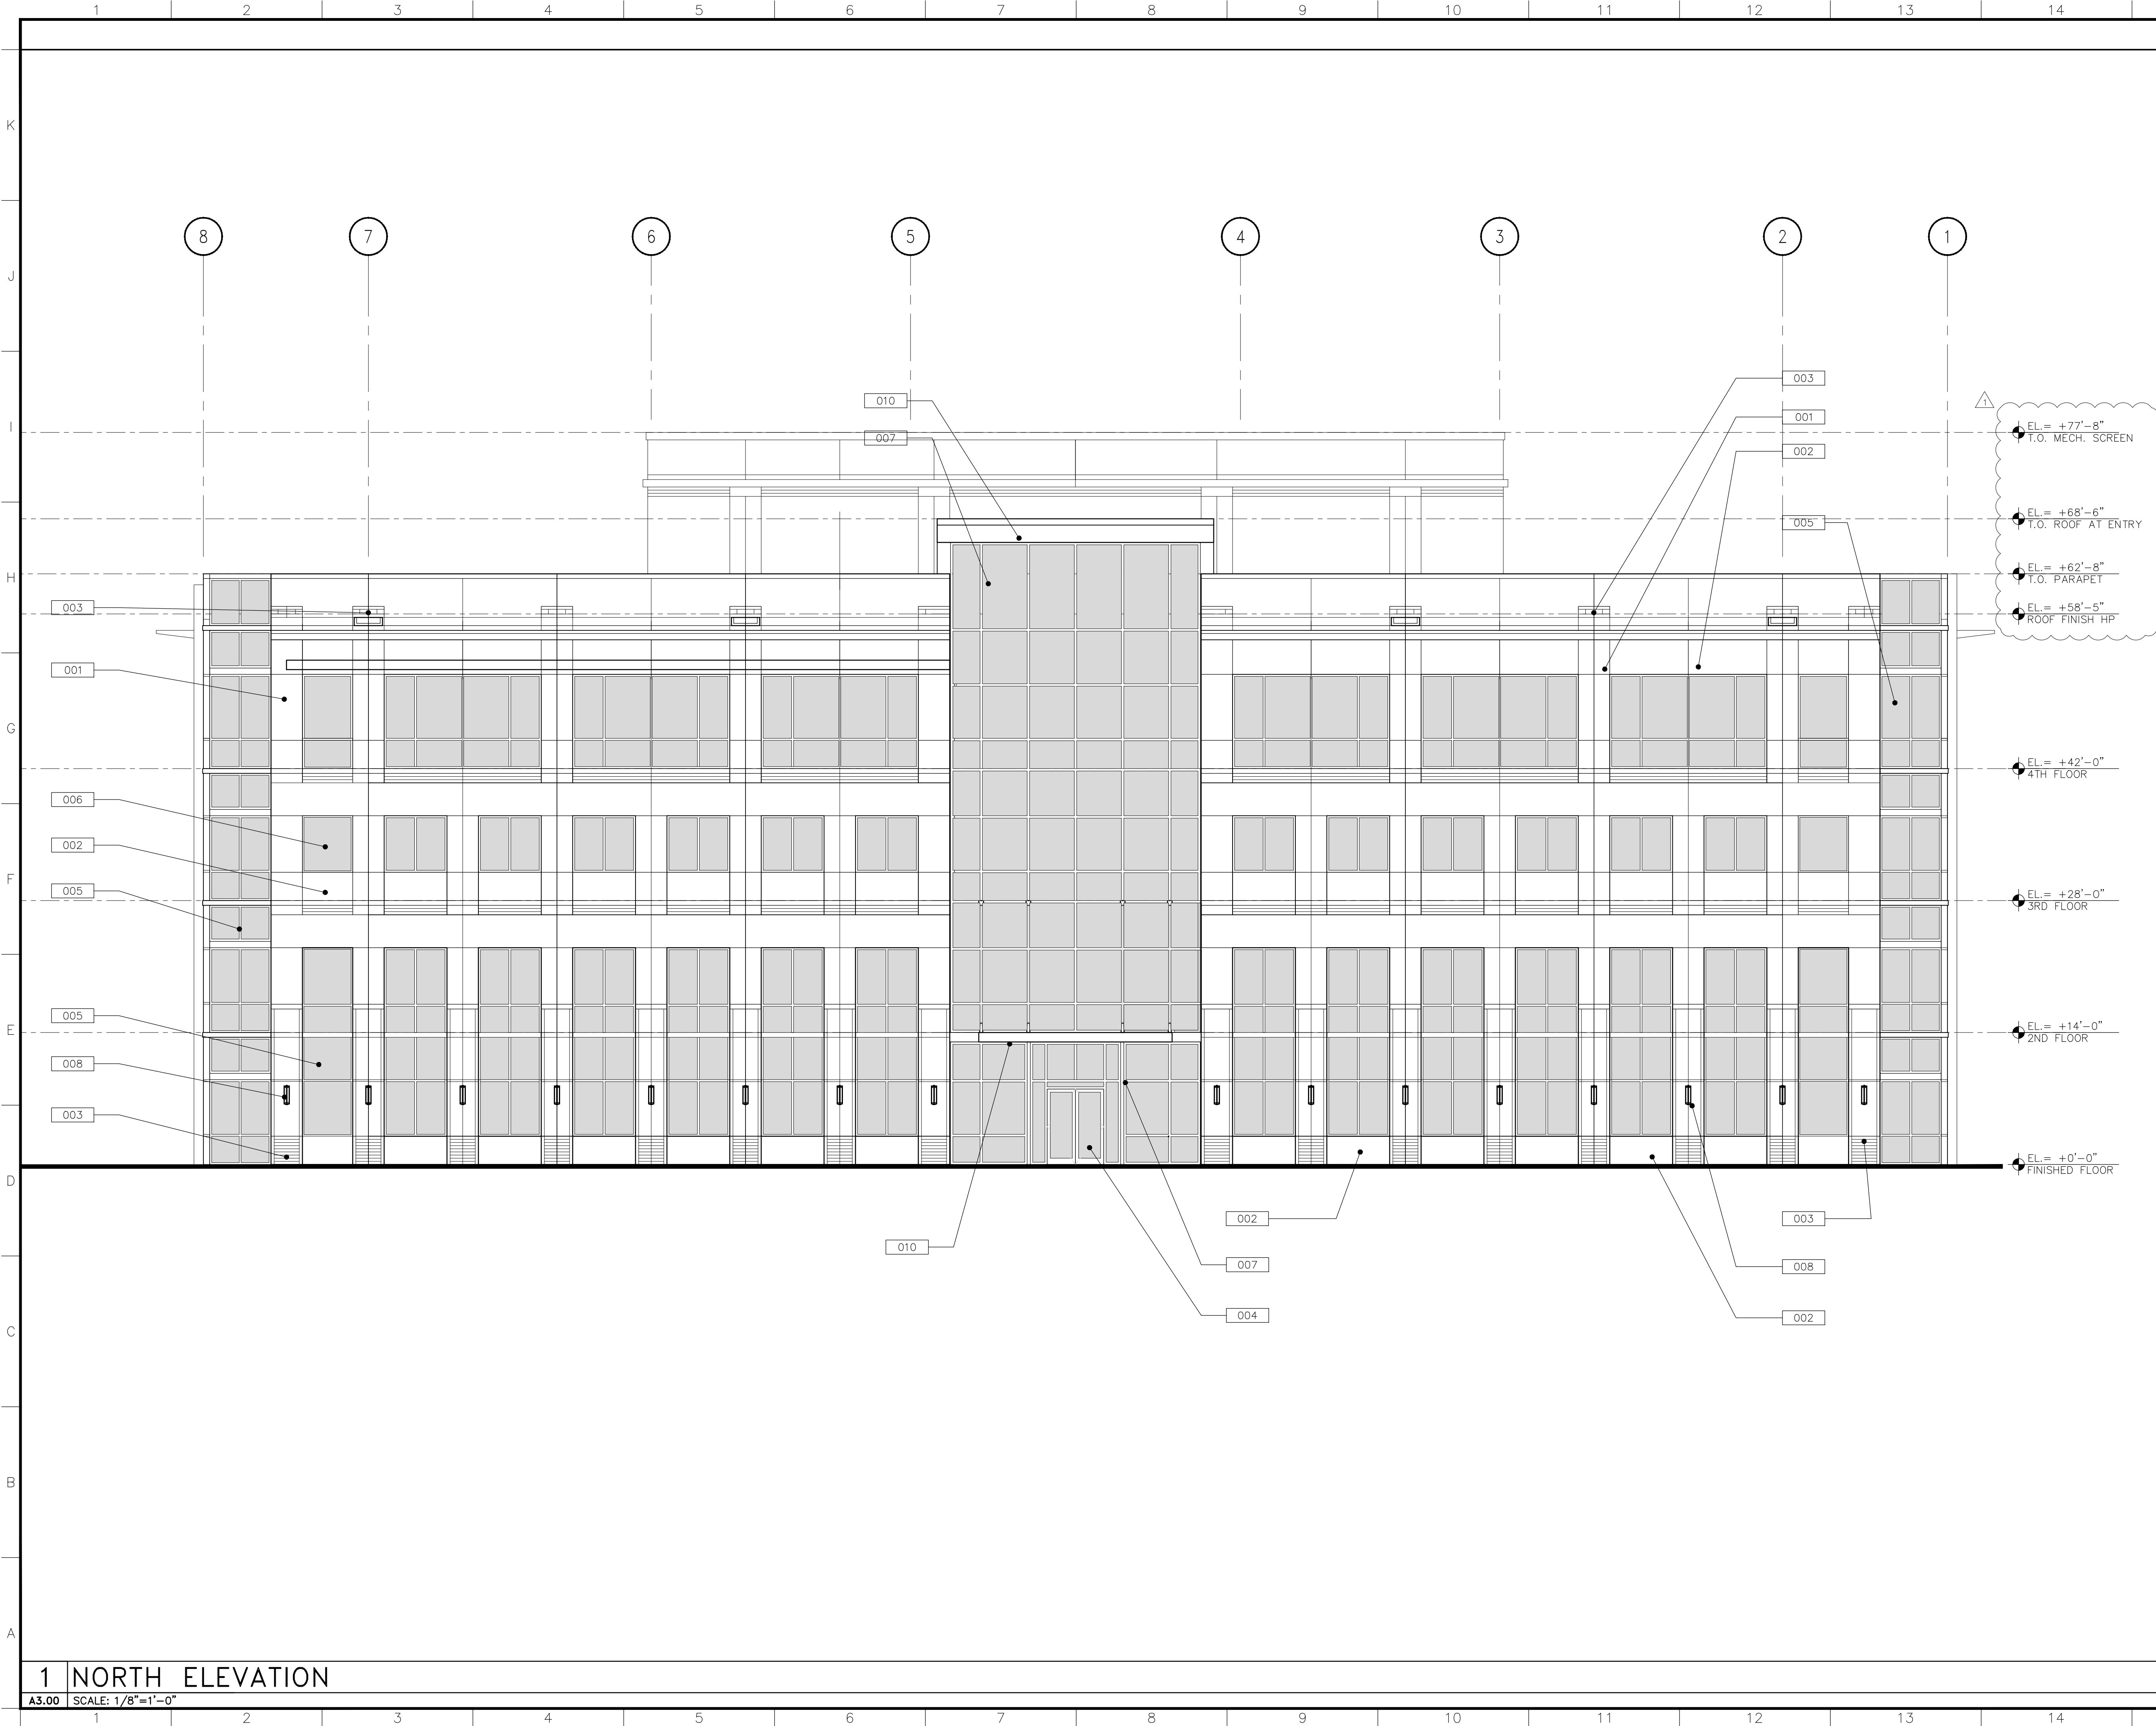

FINISH LEGEND

001

TILT-UP CONCRETE PANEL

002

PANEL RECESS

003

PANEL REVEAL

004

GLASS ENTRY DOOR

005

STOREFRONT GLAZING SYSTEM

006

ALUM. PUNCHED IMPACT RESISTANT WINDOW

007

CURTAIN WALL

008

LIGHT FIXTURE

009

EYEBROW

010

CANOPY

1 NORTH ELEVATION

A3.00 SCALE: 1/8"=1'-0"

S.P.A.
SUBMITTAL
09/15/2016

RLC Architects

14500 Oak Lane, Suite 300, Miami, FL 33016
Tel: 305.393.6555 Fax: 305.395.0007
Web: www.rlcarchitects.com

COPYRIGHT RLC ARCHITECTS, P.A., 2016
THE DRAWINGS AND ALL THE IDEAS, ARRANGEMENTS, DESIGNS AND PLANS
HEREIN ARE THE PROPERTY OF RLC ARCHITECTS, P.A. AND NO PART THEREOF
SHALL BE REPRODUCED OR TRANSMITTED IN ANY FORM OR BY ANY MEANS
ELECTRONIC OR MECHANICAL, INCLUDING PHOTOCOPYING, RECORDING, OR BY
ANY INFORMATION STORAGE AND RETRIEVAL SYSTEM, WITHOUT THE WRITTEN
PERMISSION OF RLC ARCHITECTS, P.A.

BRUCE W. RETZSCH, AIA

BOB GRAHAM OFFICE BUILDING

14800 OAK LANE
MIAMI LAKES, FLORIDA 33016

REVISIONS

1/07/16

SP.A. RE-SUBMITTAL

Drawing Title

NORTH ELEVATION

Scale

Project No. 16053.01

Date 09/15/16

Principal: BR

Project Director: MB


Project Manager: AB

Drafted by: AB

Checked by: BR

Sheet No.

A3.00

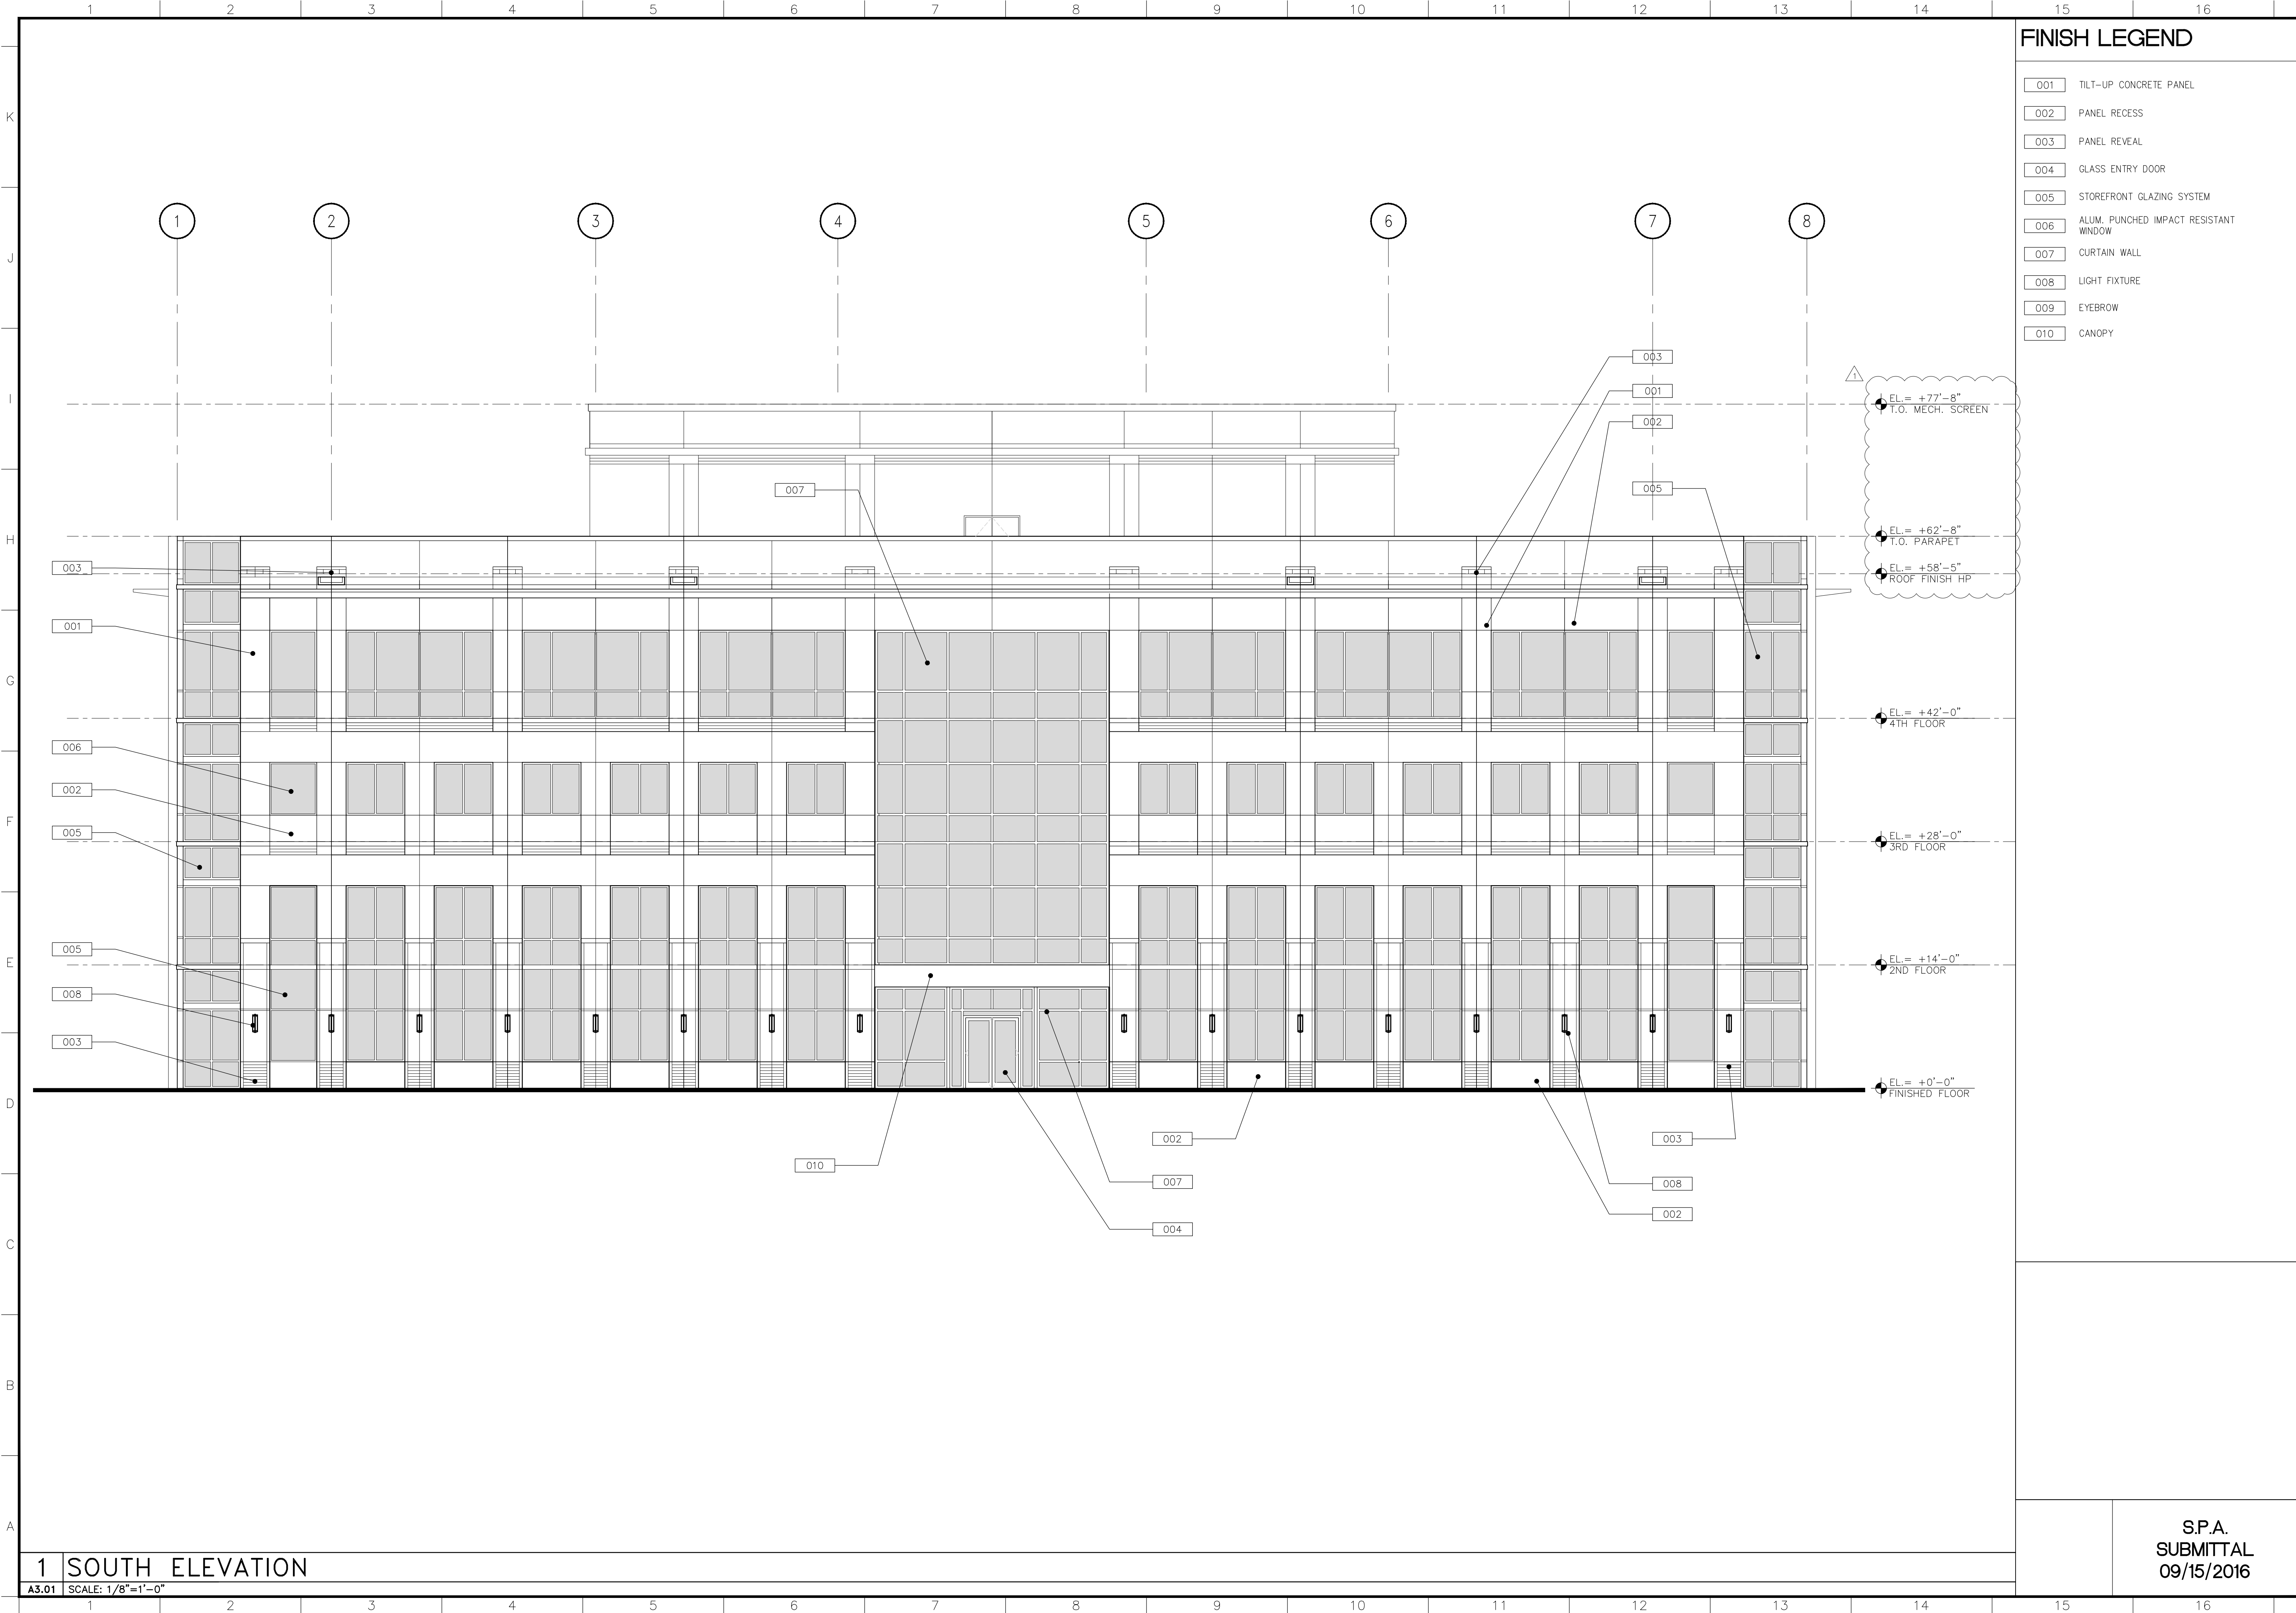

FINISH LEGEND


- 001 TILT-UP CONCRETE PANEL
- 002 PANEL RECESS
- 003 PANEL REVEAL
- 004 GLASS ENTRY DOOR
- 005 STOREFRONT GLAZING SYSTEM
- 006 ALUM. PUNCHED IMPACT RESISTANT WINDOW
- 007 CURTAIN WALL
- 008 LIGHT FIXTURE
- 009 EYEBROW
- 010 CANOPY

RLCArchitects

14 SE 4th Street, Suite 300, Boca Raton, FL 33432
Tel 561.393.6555 Fax 561.395.0007
Web www.rlcarchitects.com

COPYRIGHT RLC ARCHITECTS, P.A., 2016
STATE OF FLORIDA REGISTERED ARCHITECTS No. A426001960

THE DRAWINGS AND ALL THE IDEAS, ARRANGEMENTS, DESIGNS AND PLANS
HEREIN ARE THE PROPERTY OF RLC ARCHITECTS, P.A. AND NO PART THEREOF
SHALL BE REPRODUCED OR TRANSMITTED IN ANY FORM OR BY ANY
MEANS, ELECTRONIC OR MECHANICAL, INCLUDING PHOTOCOPYING, RECORDING,
OR BY ANY INFORMATION STORAGE AND RETRIEVAL SYSTEM, WITHOUT THE
EXPRESS WRITTEN PERMISSION OF RLC ARCHITECTS, P.A.

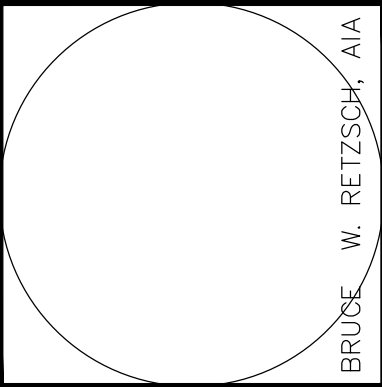

BOB GRAHAM OFFICE BUILDING

14800 OAK LANE
MIAMI LAKES, FLORIDA 33016

REVISIONS	1/10/16
△ S.P.A. RE-SUBMITTAL	

Drawing Title

SOUTH ELEVATION

Scale

Project No. 16053.01

Date 09/15/16

Principal: BR

Project Director: WB


Project Manager: AB

Drafted by: AB

Checked by: BR

Sheet No.

A3.01

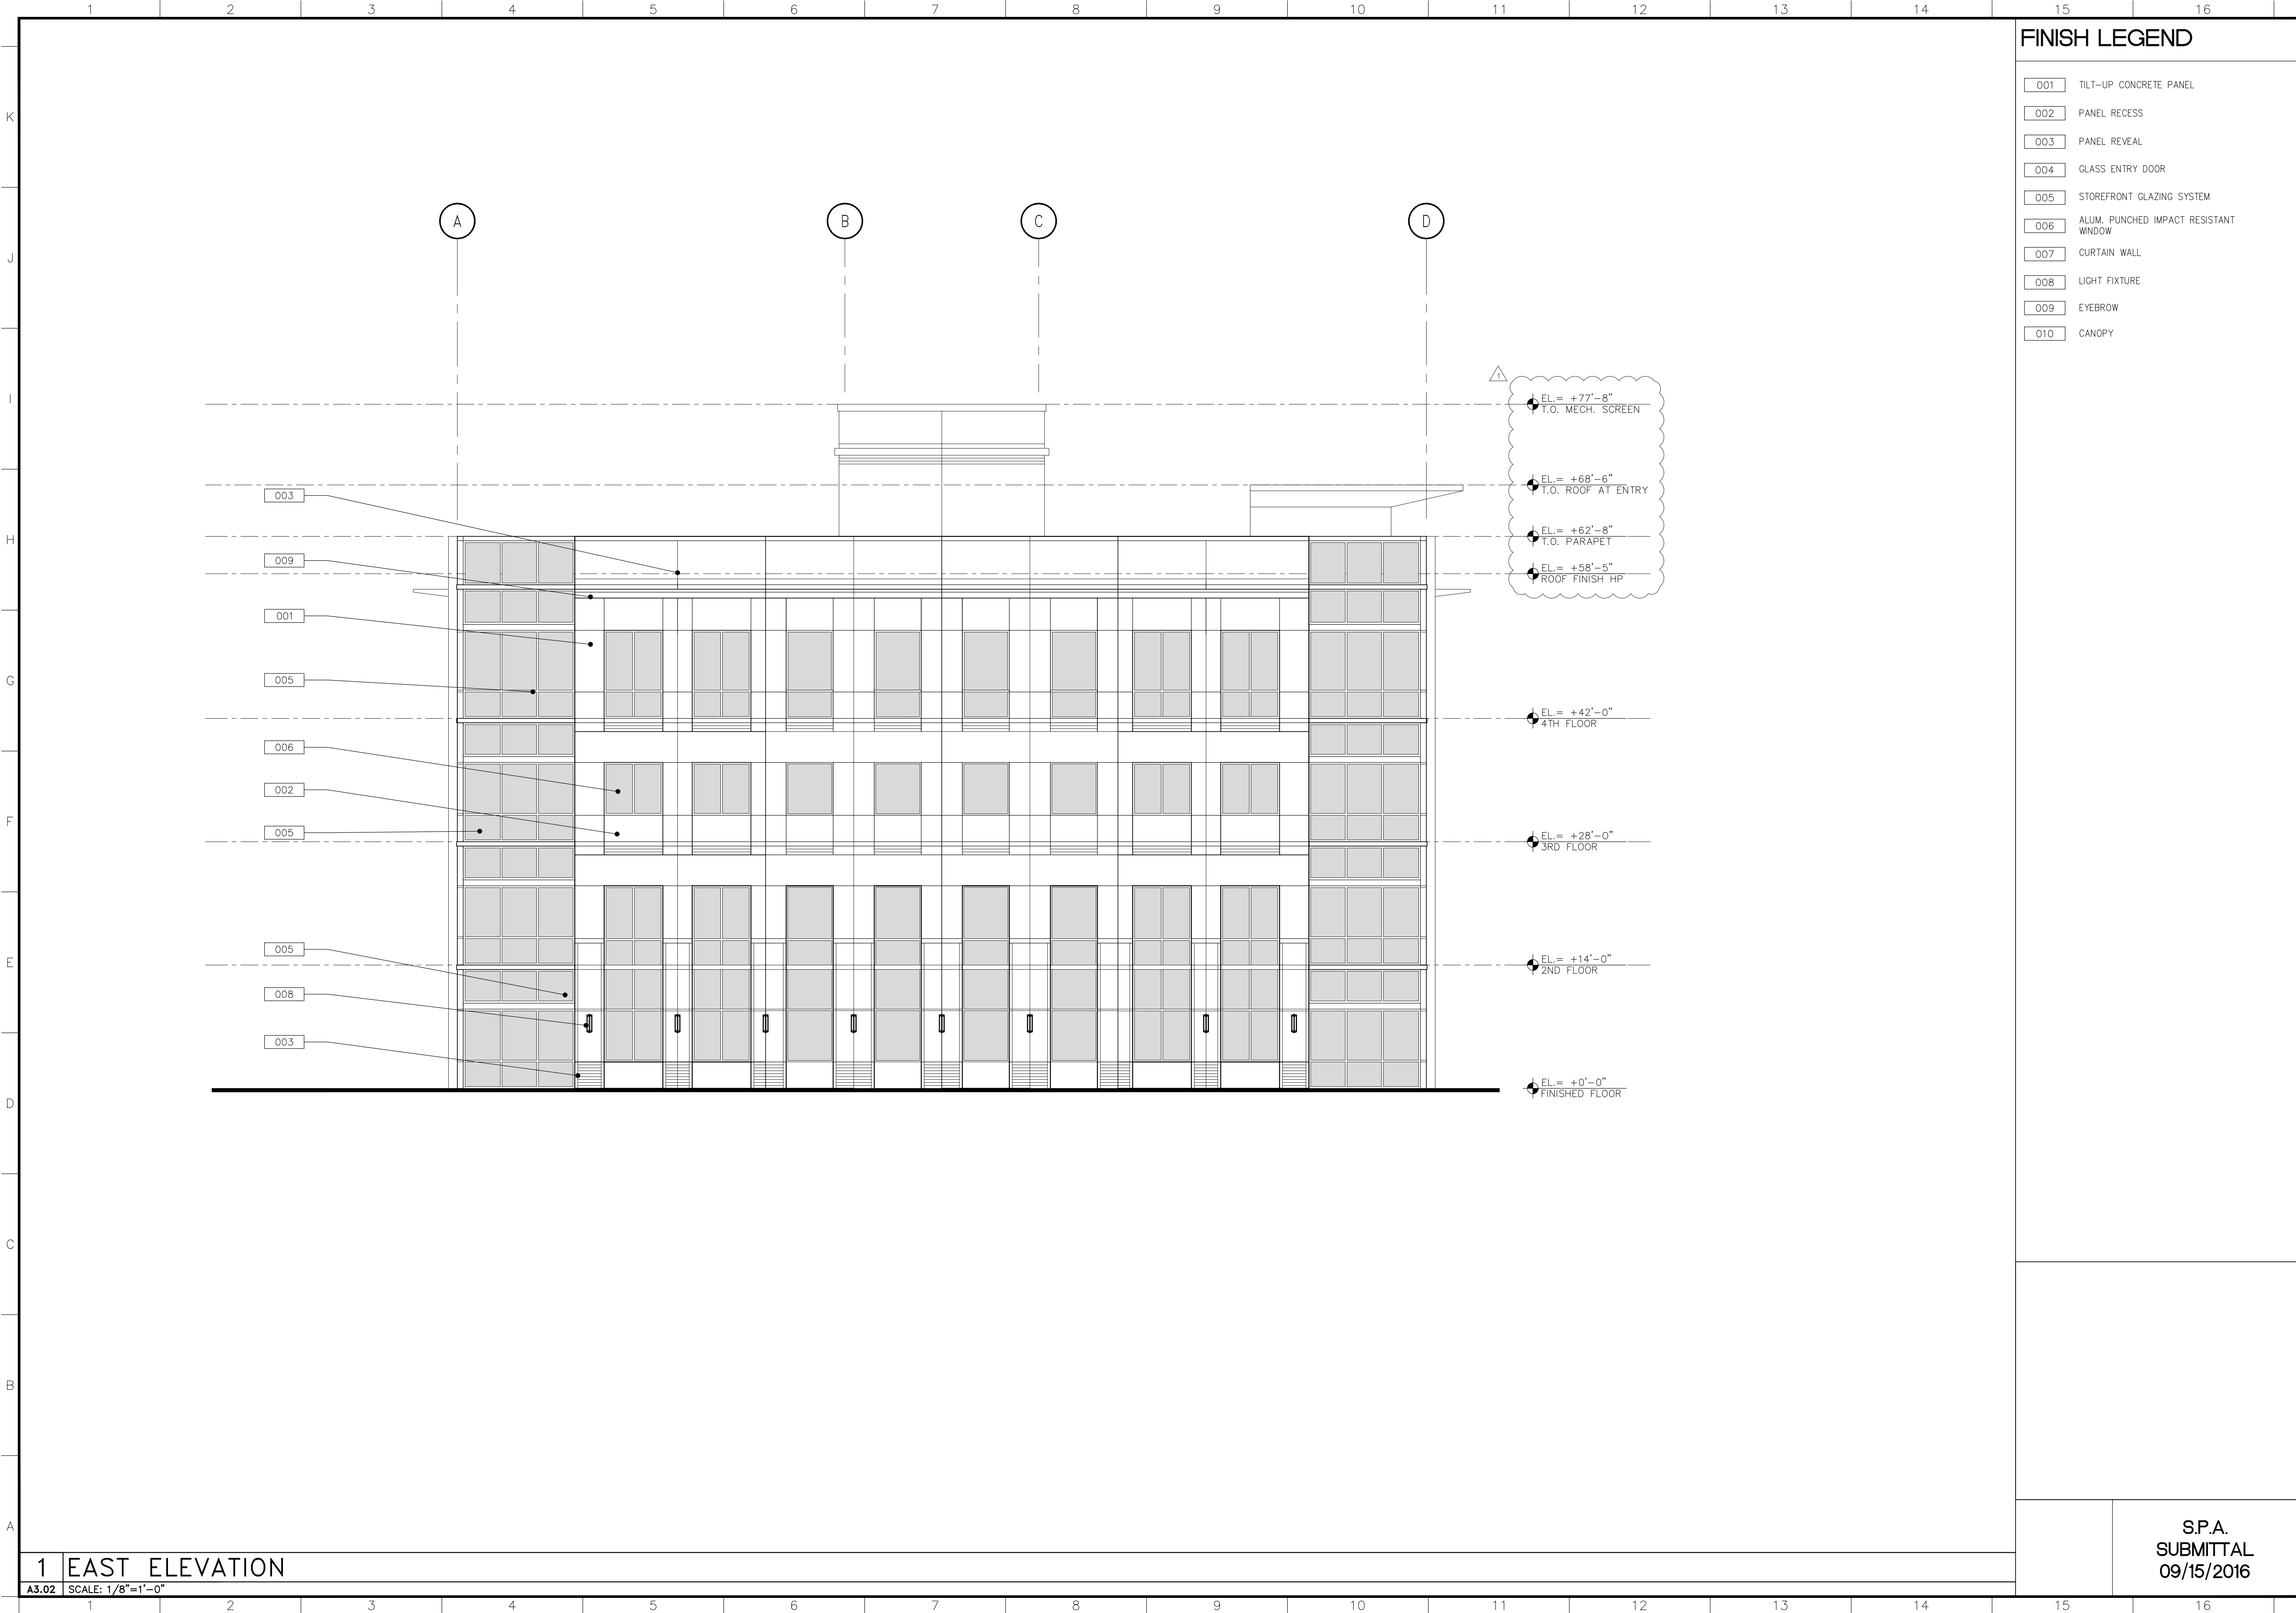


FINISH LEGEND	
001	TILT-UP CONCRETE PANEL
002	PANEL RECESS
003	PANEL REVEAL
004	GLASS ENTRY DOOR
005	STOREFRONT GLAZING SYSTEM
006	ALUM. PUNCHED IMPACT RESISTANT WINDOW
007	CURTAIN WALL
008	LIGHT FIXTURE
009	EYEBROW
010	CANOPY

RLC Architects

14500 Oak Lane, Suite 300, Miami, FL 33016
Tel: 305.393.6555 Fax: 305.395.0007
Web: www.rlcarchitects.com

COPYRIGHT RLC ARCHITECTS, P.A., 2016
THE DRAWINGS AND ALL THE IDEAS, ARRANGEMENTS, DESIGNS AND PLANS
HEREIN ARE THE PROPERTY OF RLC ARCHITECTS, P.A. AND NO PART THEREOF
SHALL BE REPRODUCED OR TRANSMITTED IN ANY FORM OR BY ANY
MEANS, ELECTRONIC OR MECHANICAL, INCLUDING PHOTOCOPYING, RECORDING,
OR BY ANY INFORMATION STORAGE AND RETRIEVAL SYSTEM, WITHOUT THE
WRITTEN PERMISSION OF RLC ARCHITECTS, P.A.

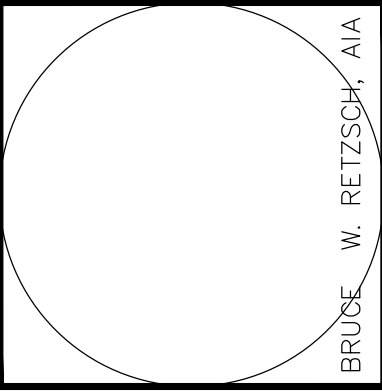

BOB GRAHAM OFFICE BUILDING

14800 OAK LANE
MIAMI LAKES, FLORIDA 33016

REVISIONS	DATE
△ SPA RE-SUBMITTAL	11/07/16

Drawing Title

EAST ELEVATION

Scale

Project No. 16053.01

Date 09/15/16

Principal: BR

Project Director: MB

Project Manager: AB


Drafted by: AB

Checked by: BR

Sheet No.

A3.02

S.P.A.
SUBMITTAL
09/15/2016

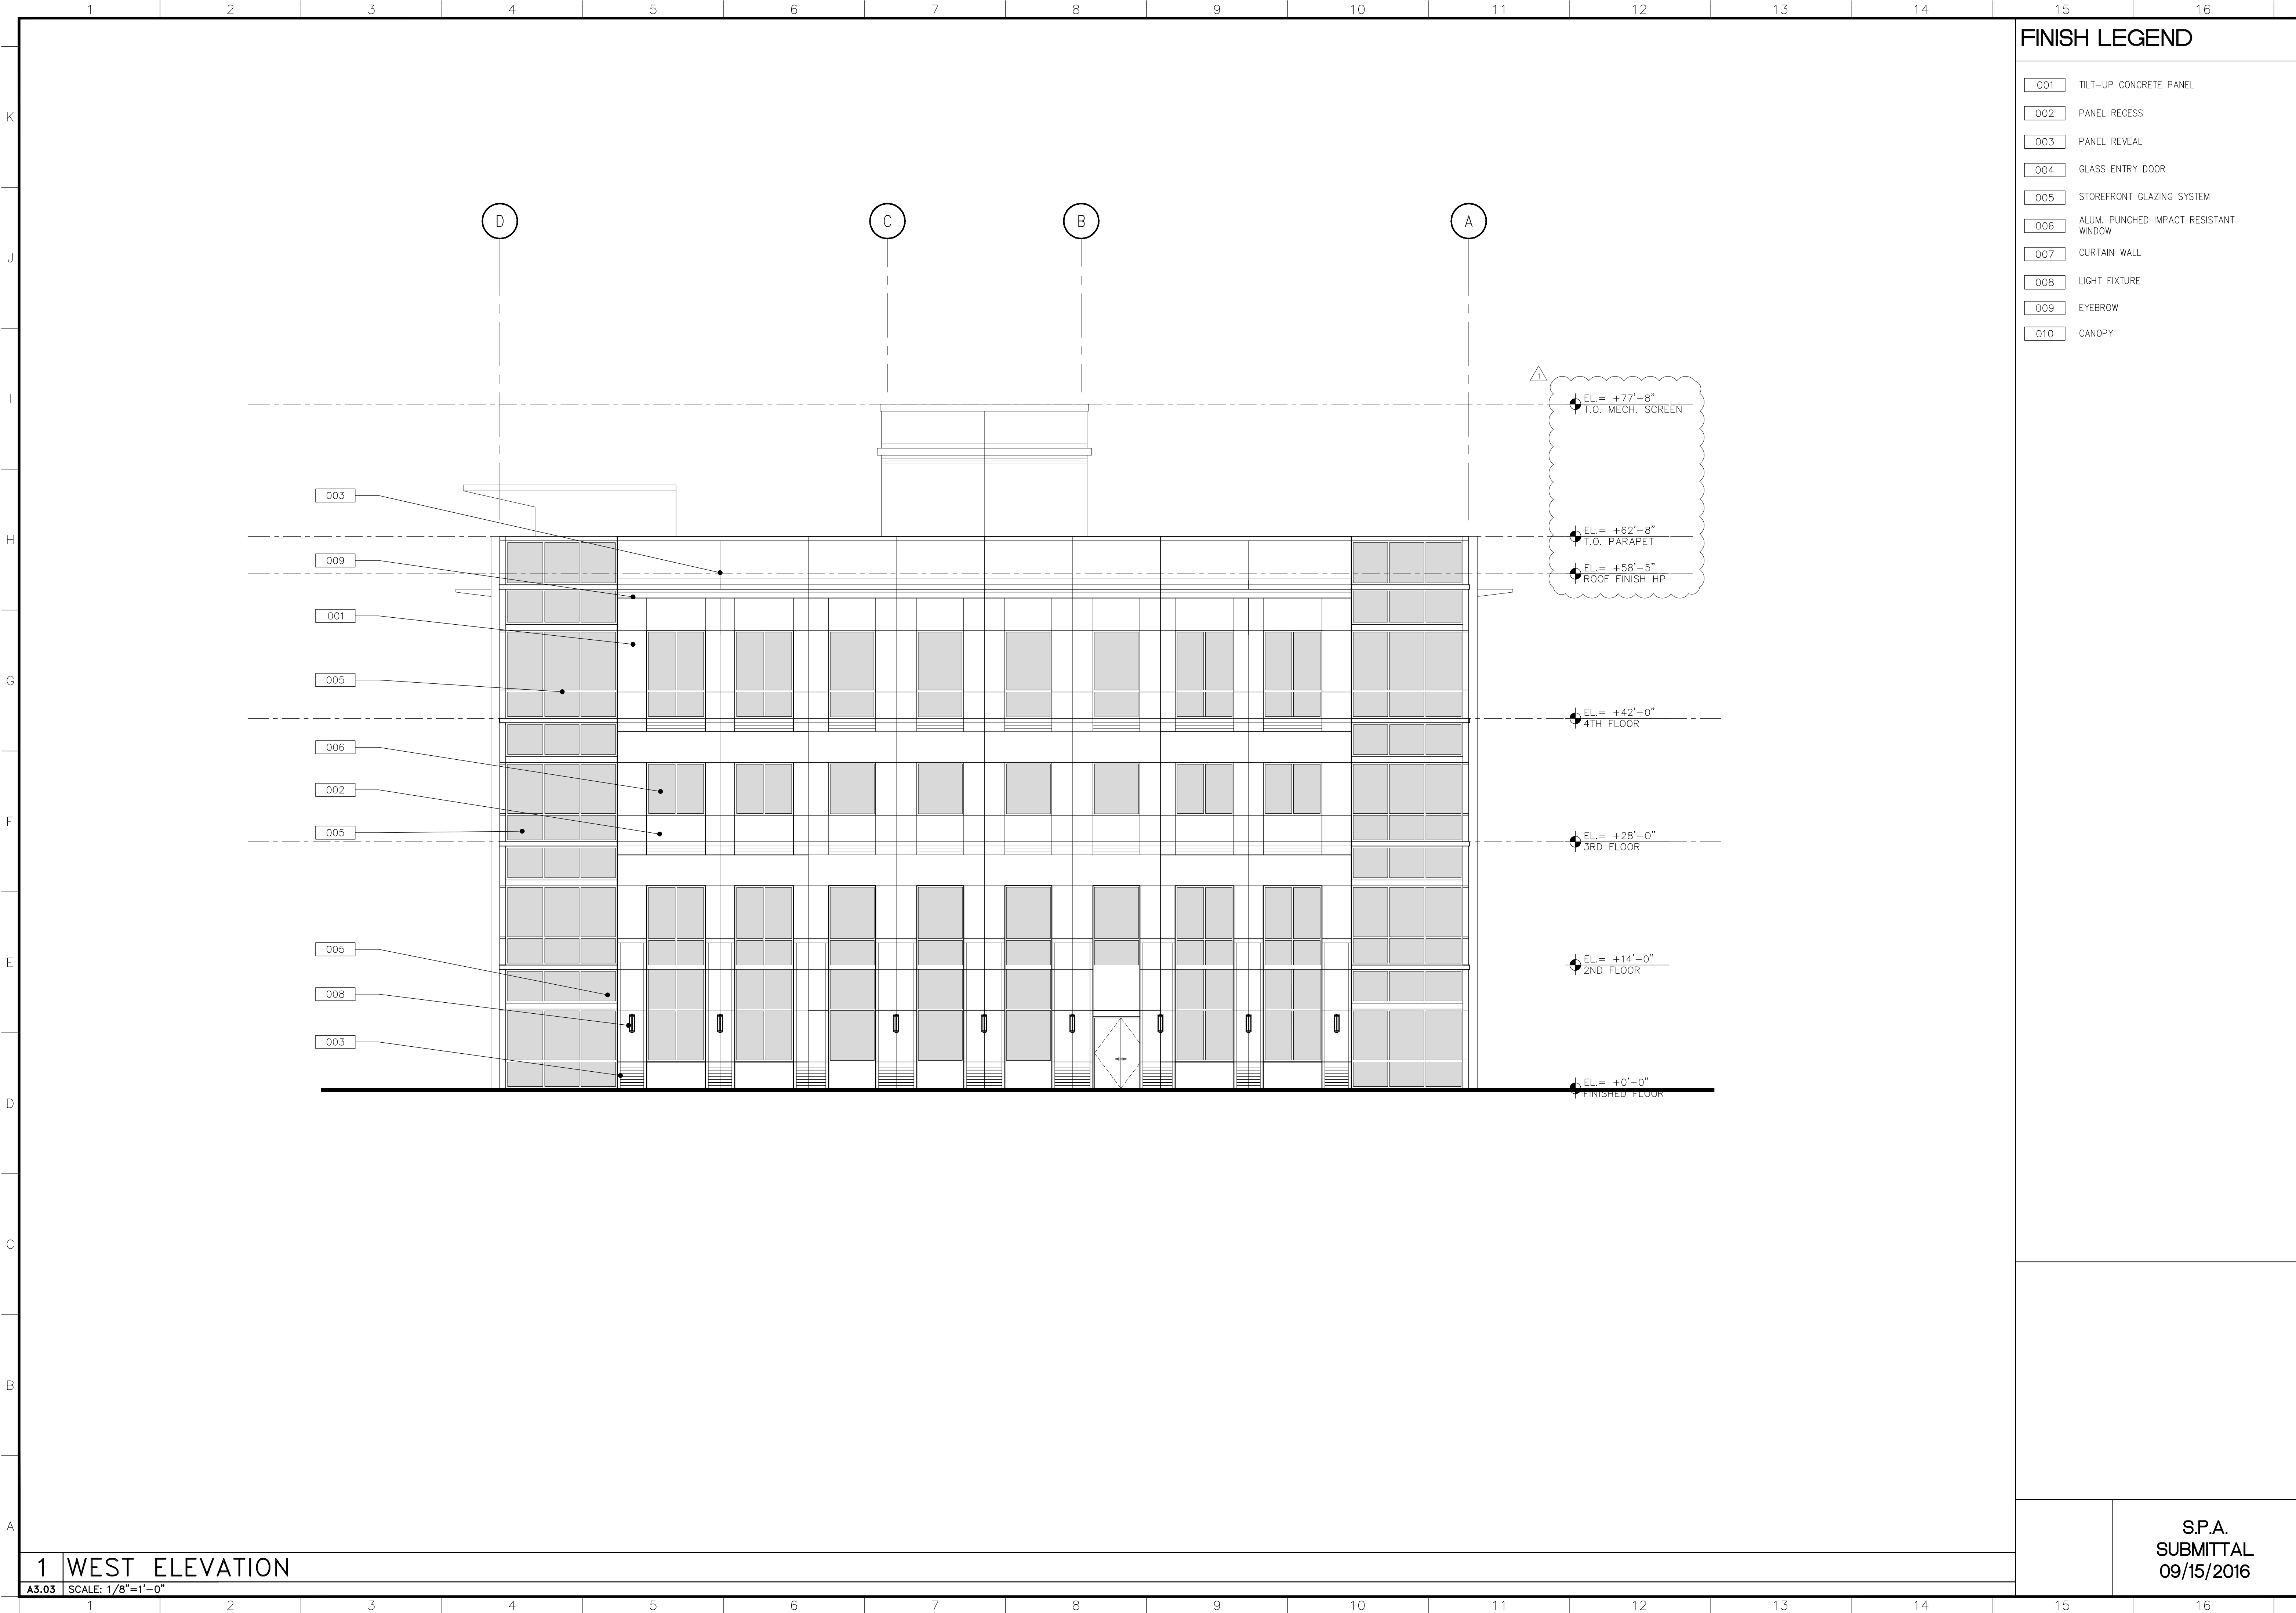


FINISH LEGEND

- 001 TILT-UP CONCRETE PANEL
- 002 PANEL RECESS
- 003 PANEL REVEAL
- 004 GLASS ENTRY DOOR
- 005 STOREFRONT GLAZING SYSTEM
- 006 ALUM. PUNCHED IMPACT RESISTANT WINDOW
- 007 CURTAIN WALL
- 008 LIGHT FIXTURE
- 009 EYEBROW
- 010 CANOPY

RLC Architects
14 SE Ashland, Boca Raton, FL 33432
Tel 561.393.6555 Fax 561.395.0007
Web www.rlcarchitects.com

COPYRIGHT RLC ARCHITECTS, P.A., 2016
THE DRAWINGS AND ALL THE IDEAS, ARRANGEMENTS, DESIGNS AND PLANS
HEREIN ARE THE PROPERTY OF RLC ARCHITECTS, P.A. AND NO PART THEREOF
SHALL BE REPRODUCED OR TRANSMITTED IN ANY FORM OR BY ANY MEANS
ELECTRONIC OR MECHANICAL, INCLUDING PHOTOCOPYING, RECORDING, OR BY
ANY INFORMATION STORAGE AND RETRIEVAL SYSTEM, WITHOUT THE WRITTEN PERMISSION OF
RLC ARCHITECTS, P.A.

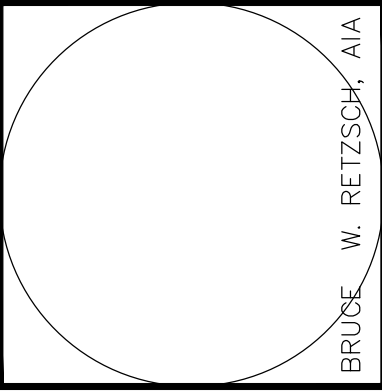

BOB GRAHAM OFFICE BUILDING

**14800 OAK LANE
MIAMI LAKES, FLORIDA 33016**

REVISIONS	1/07/16
△ SPA RE-SUBMITTAL:	

Drawing Title
WEST ELEVATION

Scale
Project No. 16053.01
Date 09/15/16

Principal: BR
Project Director: MB
Project Manager: AB
Drafted by: AB
Checked by: BR

Sheet No.
A3.03

S.P.A.
SUBMITTAL
09/15/2016