

Marketing
Signage
Program
Sabri 7/26/16

PASCUAL PEREZ & ASSOCIATES ARCHITECTS, P.A.
 EDUARDO PEREZ, AIA
 LICENSE NO. 140,000,000
 EDUARDO PEREZ, AIA
 LICENSE NO. 140,000,000
 EDUARDO PEREZ, AIA
 LICENSE NO. 140,000,000
 AT THE BEACON CENTER
 1000 NW 87th AVENUE
 SUITE 200
 MIAMI, FL 33150
 TELEPHONE: 305.593.3300
 FAX: 305.593.3300
 WWW.PPAA-FL.COM

OWNERS:
 LONNAR HOMES
 700 NW 107th AVENUE
 SUITE 100
 MIAMI, FL 33150
 PHONE: 305.593.3300

PARCEL A - DUNNWOODY LAKE
 SITE PLAN
 LONNAR HOMES
 TOWN OF MIAMI LAKES, FLORIDA




OVERALL SITE PLAN
 DATE: 2015-05-15
 SCALE: AS SHOWN
 DRAWN BY: PK
 CHECK BY: PK
 JOB NO. 1

SP-2
 SHEET NO. 1

DATE: 05/15/16
 PROJECT: 15-0000000000
 DRAWING: 01-0000000000
 SHEET: 01-0000000000

400' x 6' Dressed Limestone Sign
 16' x 8' Community Information Bulletboards
 Green mesh (construction)
 Welcome Home Center Direction

Temporary Entrance

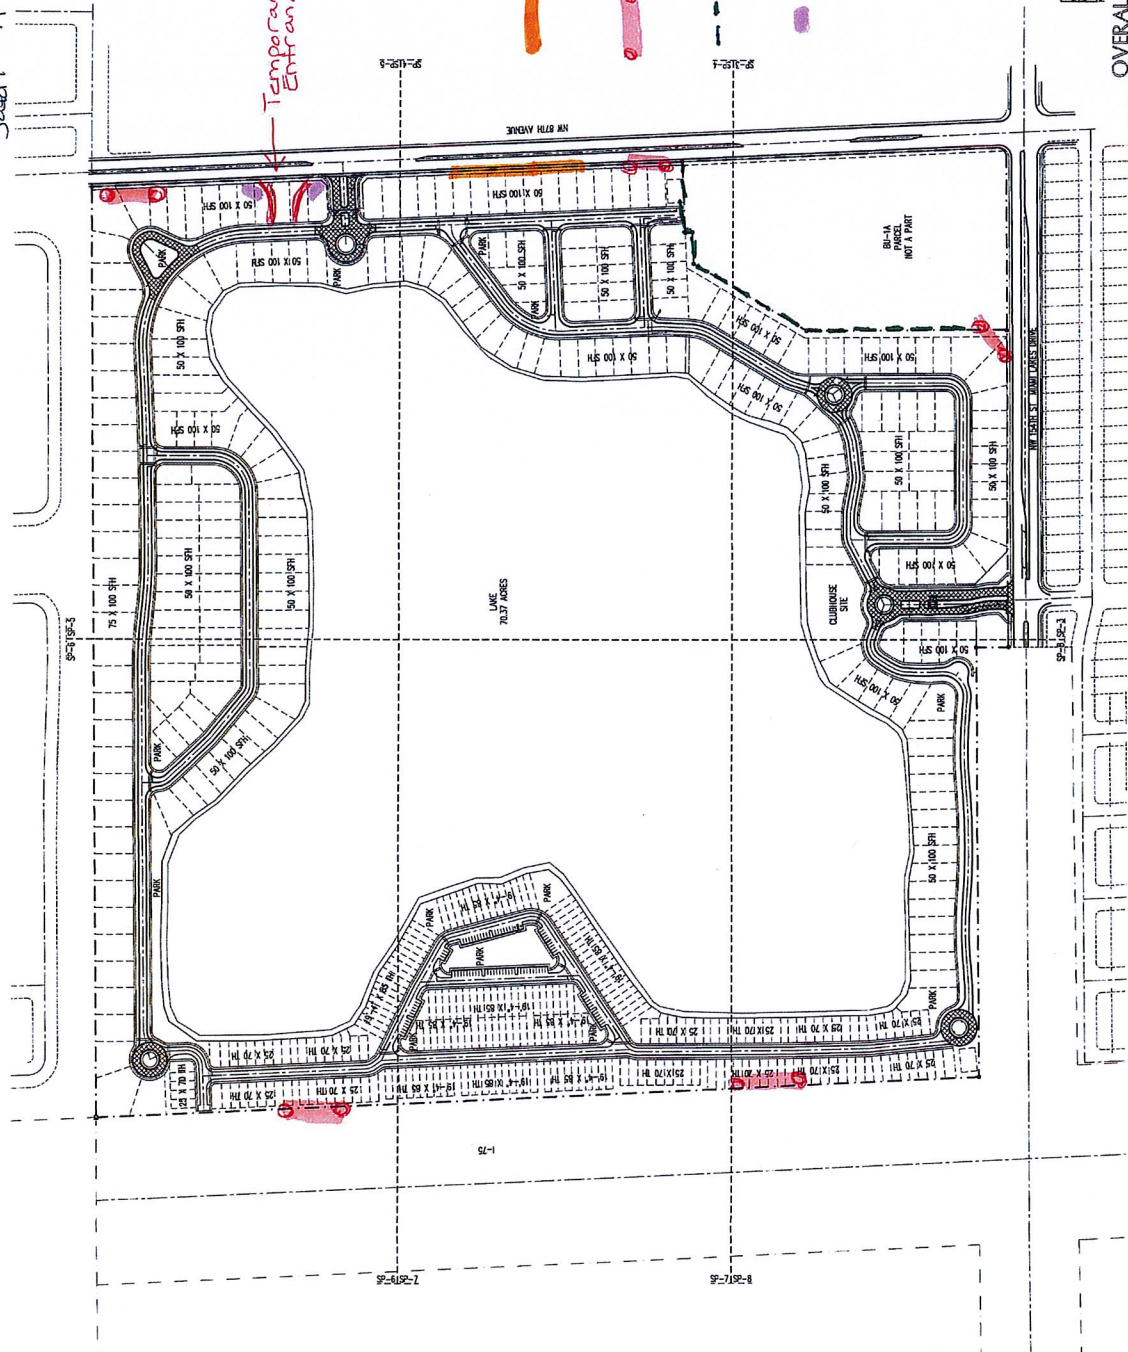

OVERALL SITE PLAN
 SCALE: 1" = 100'

DATE: 05/15/16
 PROJECT: 15-0000000000
 DRAWING: 01-0000000000
 SHEET: 01-0000000000