




ENTRY MONUMENT

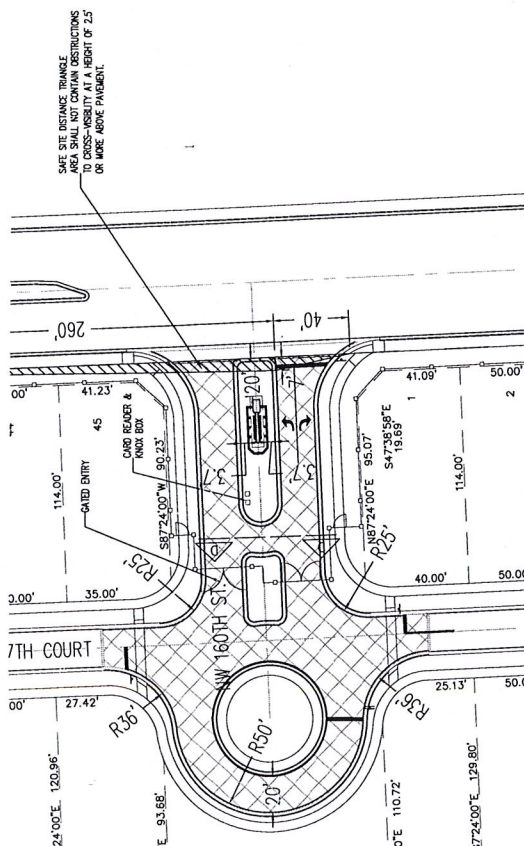


ENTRY MONUMENT B SITE PLAN
SCALE: 1/4" = 1'-0"

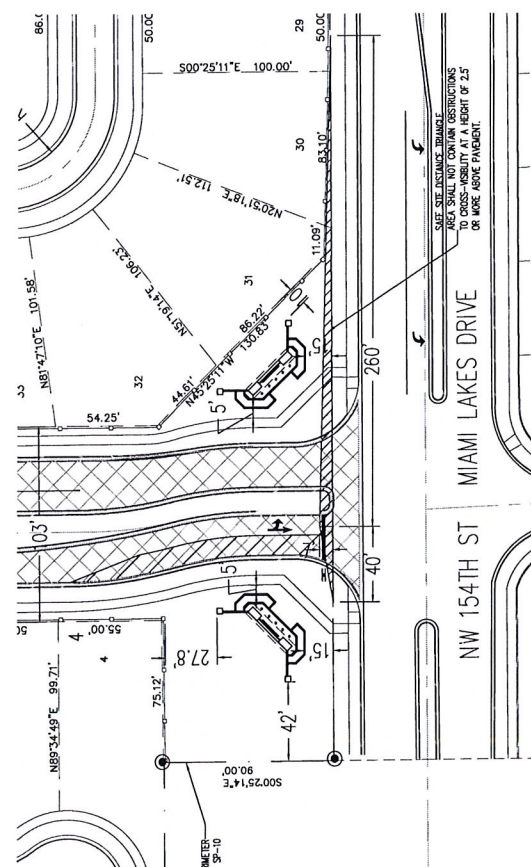


ENTRY MONUMENT A SITE PLAN
SCALE: 1/4" = 1'-0"

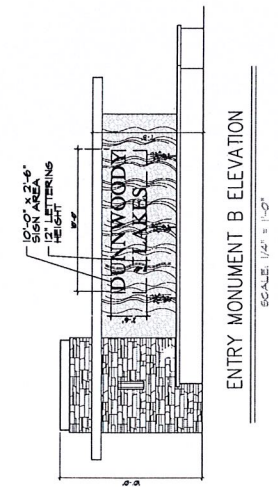


ENTRY MONUMENT B ELEVATION
SCALE: 1/4" = 1'-0"

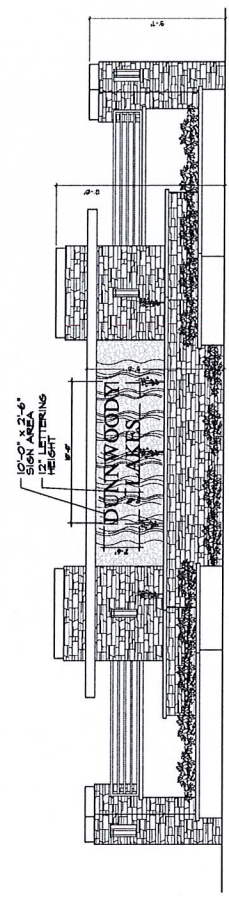

ENTRY MONUMENT A ELEVATION
SCALE: 1/4" = 1'-0"

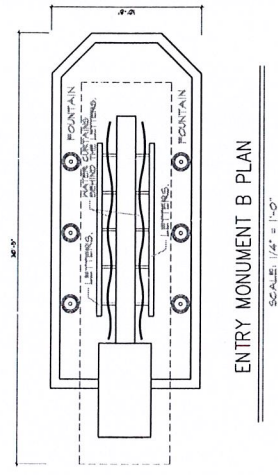

ENTRY MONUMENT B PLAN
SCALE: 1/4" = 1'-0"

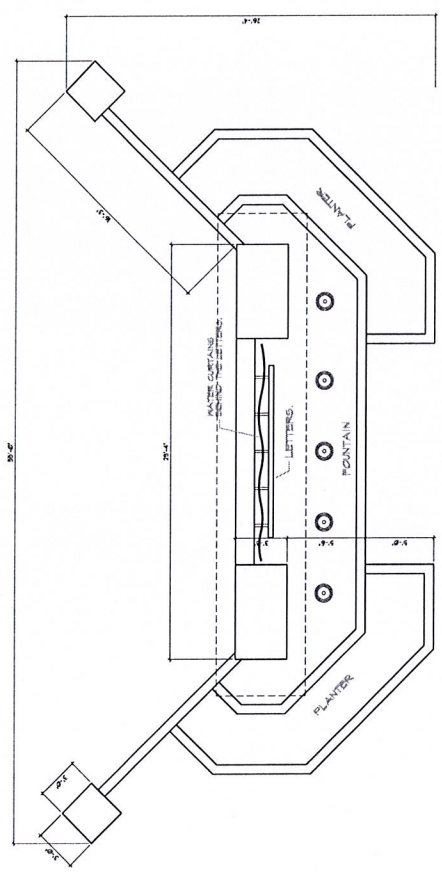

ENTRY MONUMENT A PLAN
SCALE: 1/4" = 1'-0"

PASCUAL PEREZ KLUDDIAN & ASSOCIATES
ARCHITECTS, PLANNERS
1000 NW 84th AVENUE
SUITE 100
MIAMI, FL 33150
TEL: 305.592.4665
FAX: 305.592.4666
WWW.PKAD.COM

TOWN OF MIAMI LAKES, FLORIDA
SITING PLAN
LAKESIDE HOMES
PARCEL A - DUNNWOODY LAKE

ENTRY MONUMENT

ENTRY FEATURES

EF-1
SHEET NO. 1