


THE GRAHAM COMPANIES
6843 MAIN STREET
MIAMI LAKES, FL 33014
305.821.1130

PRELIMINARY
COMMUNITY CENTER SITE PLAN

SCALE: 1/16" = 1'-0"
DATE: 6/12/2018

ROGER FRY & ASSOCIATES
ARCHITECTS, P.A.
2791 BIRD AVE
COCONUT GROVE, FL 33133
305.446.7787

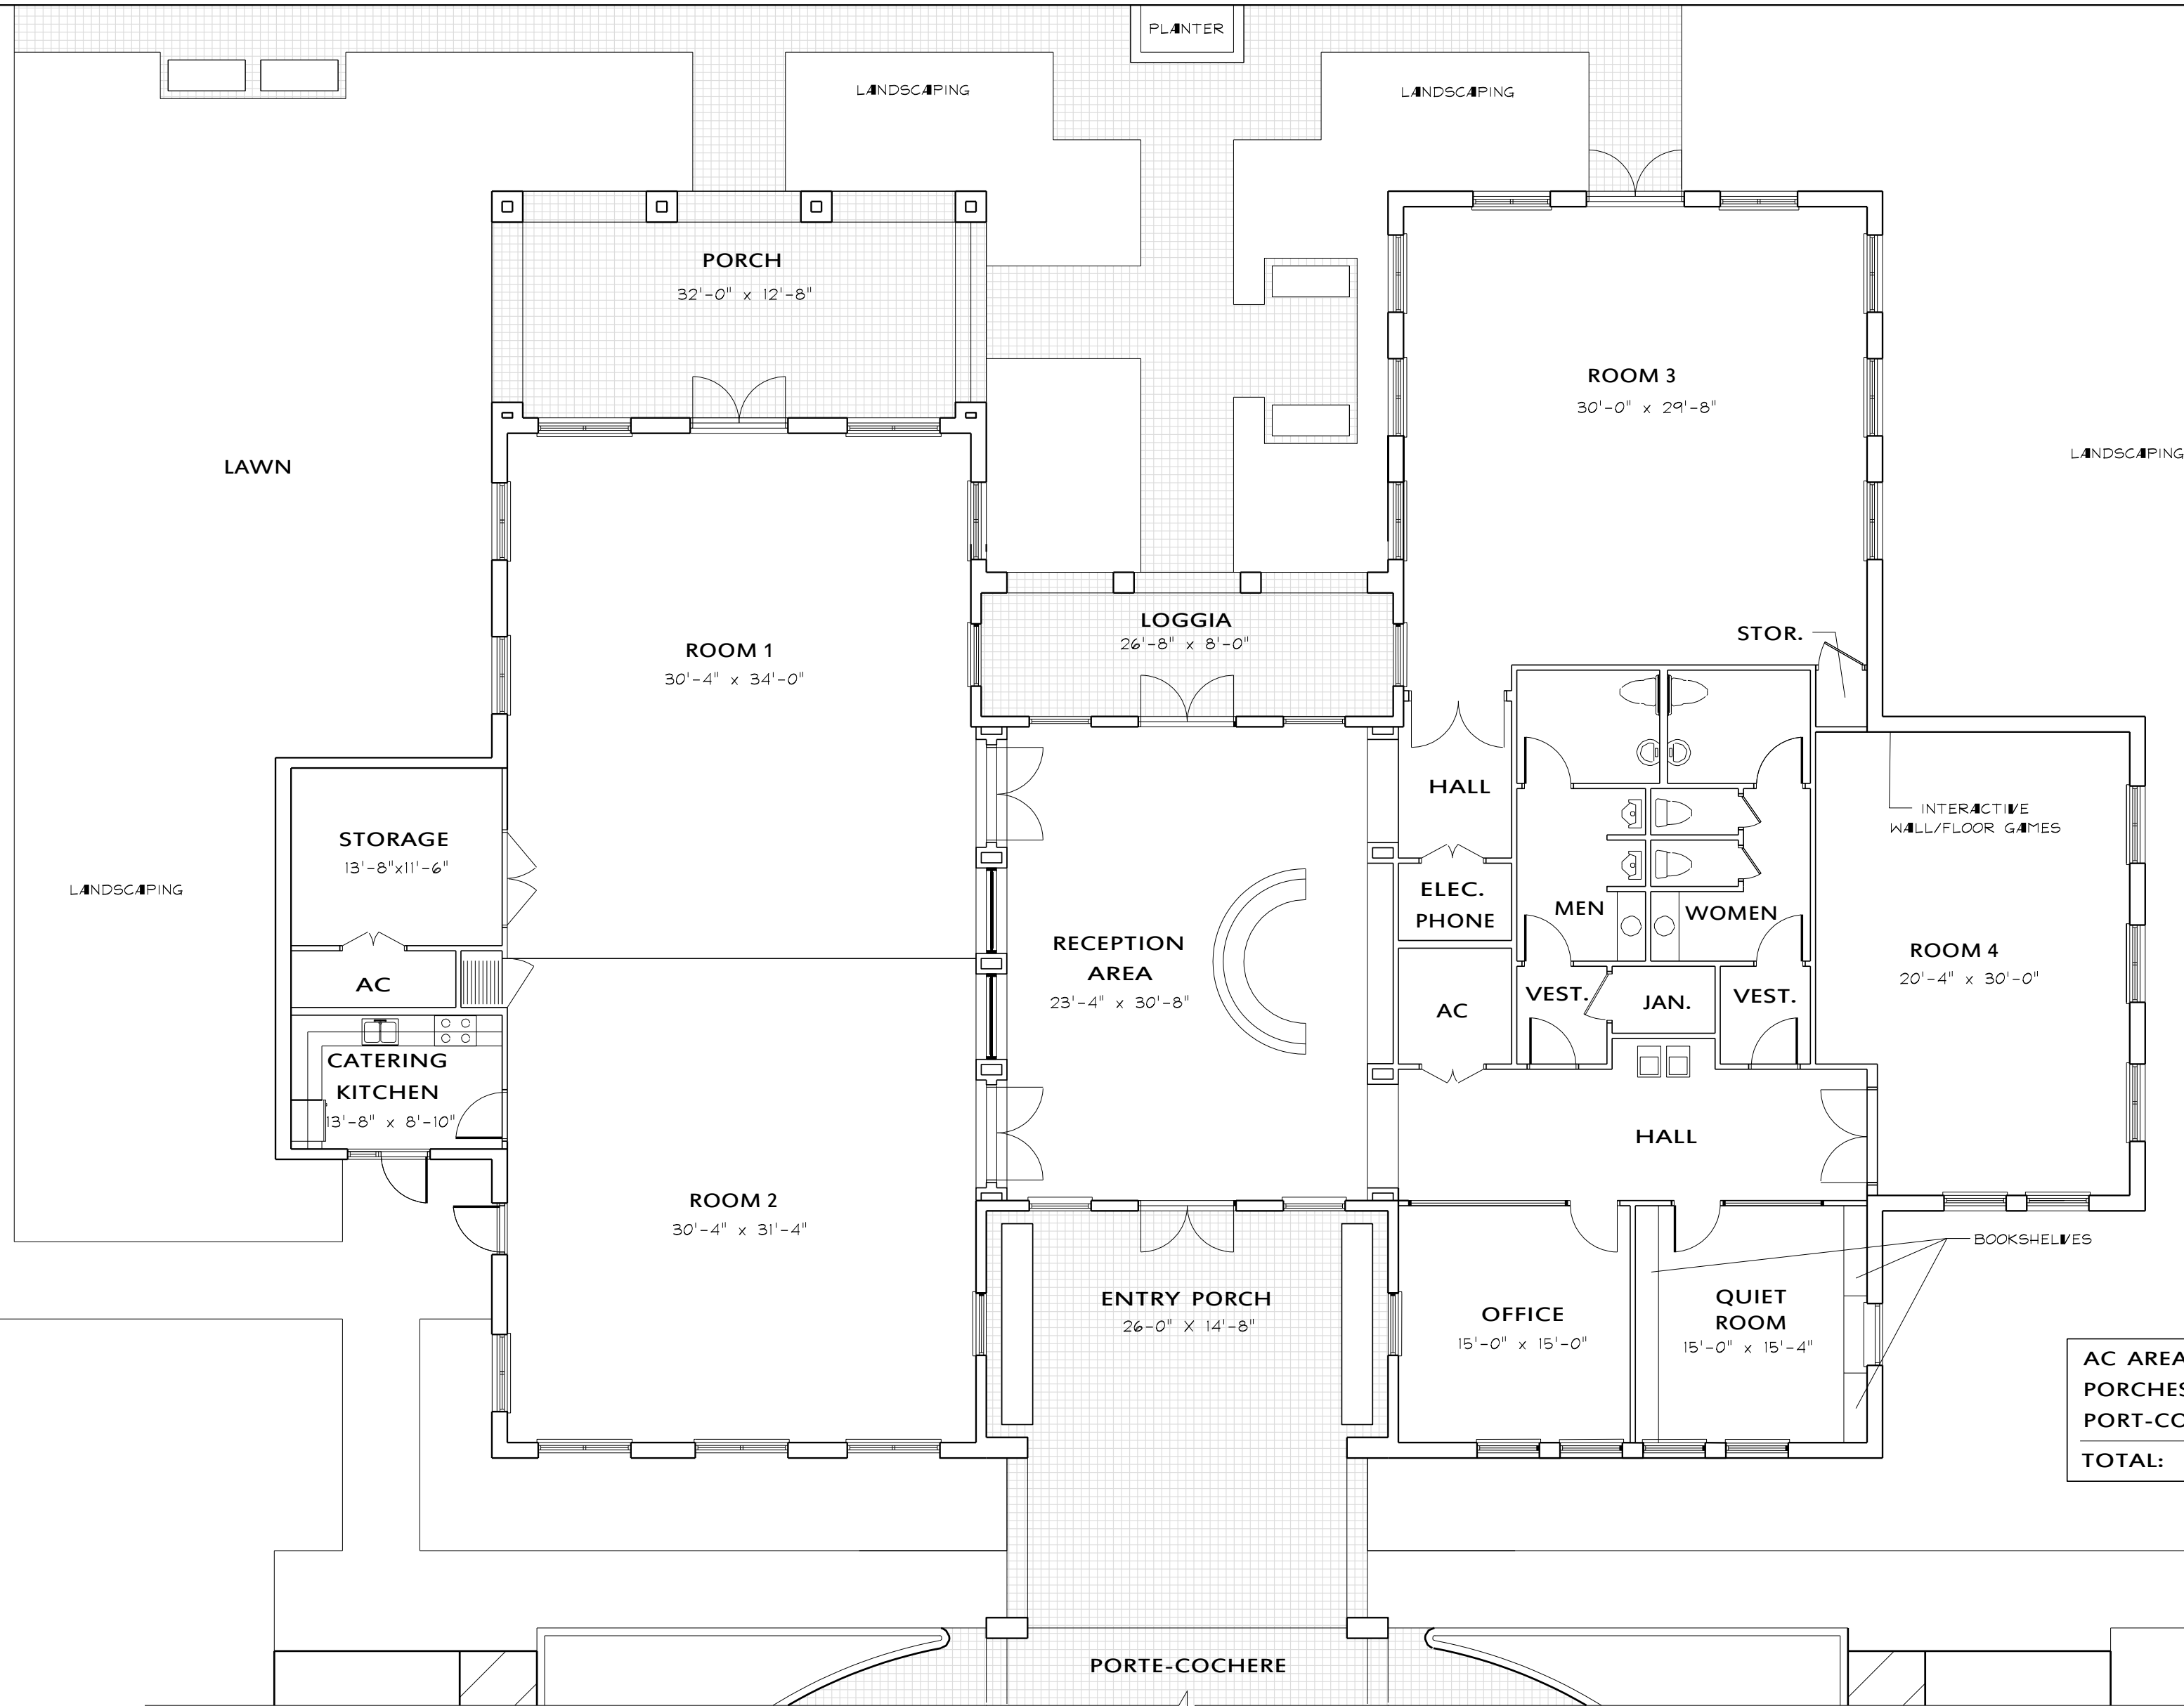

AC AREA :	6,518 SF
PORCHES:	1,093 SF
PORT-COCHERE:	927 SF
TOTAL:	8,538 SF