

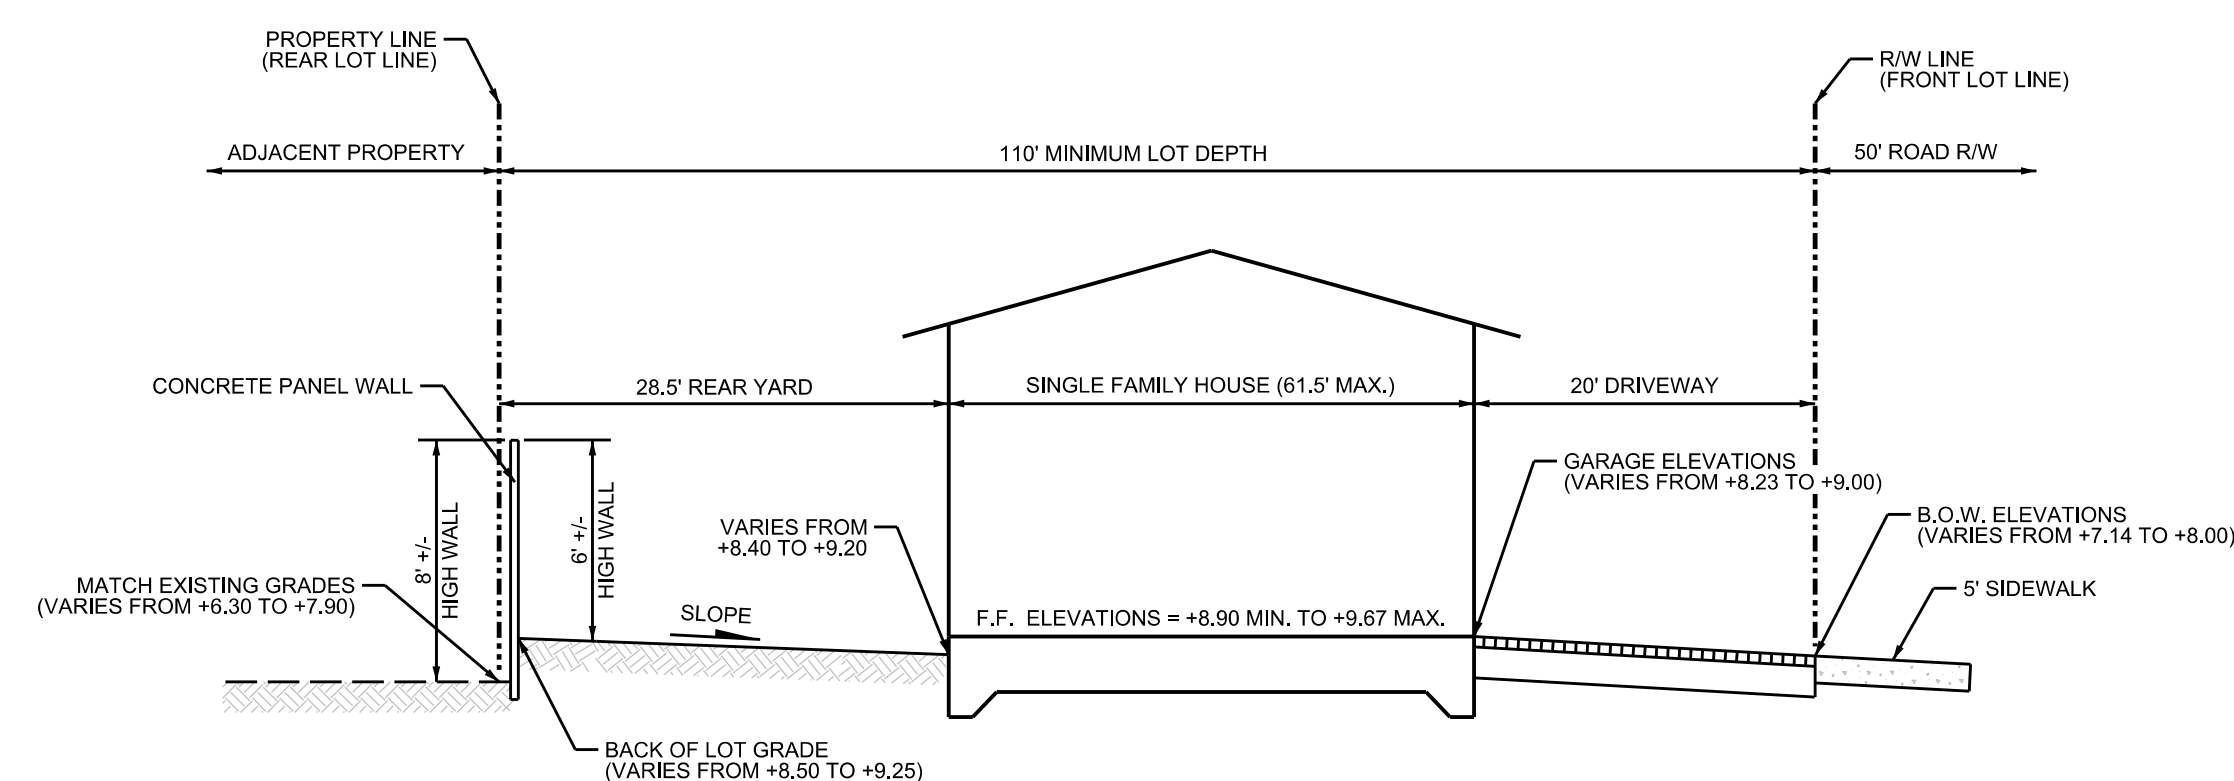


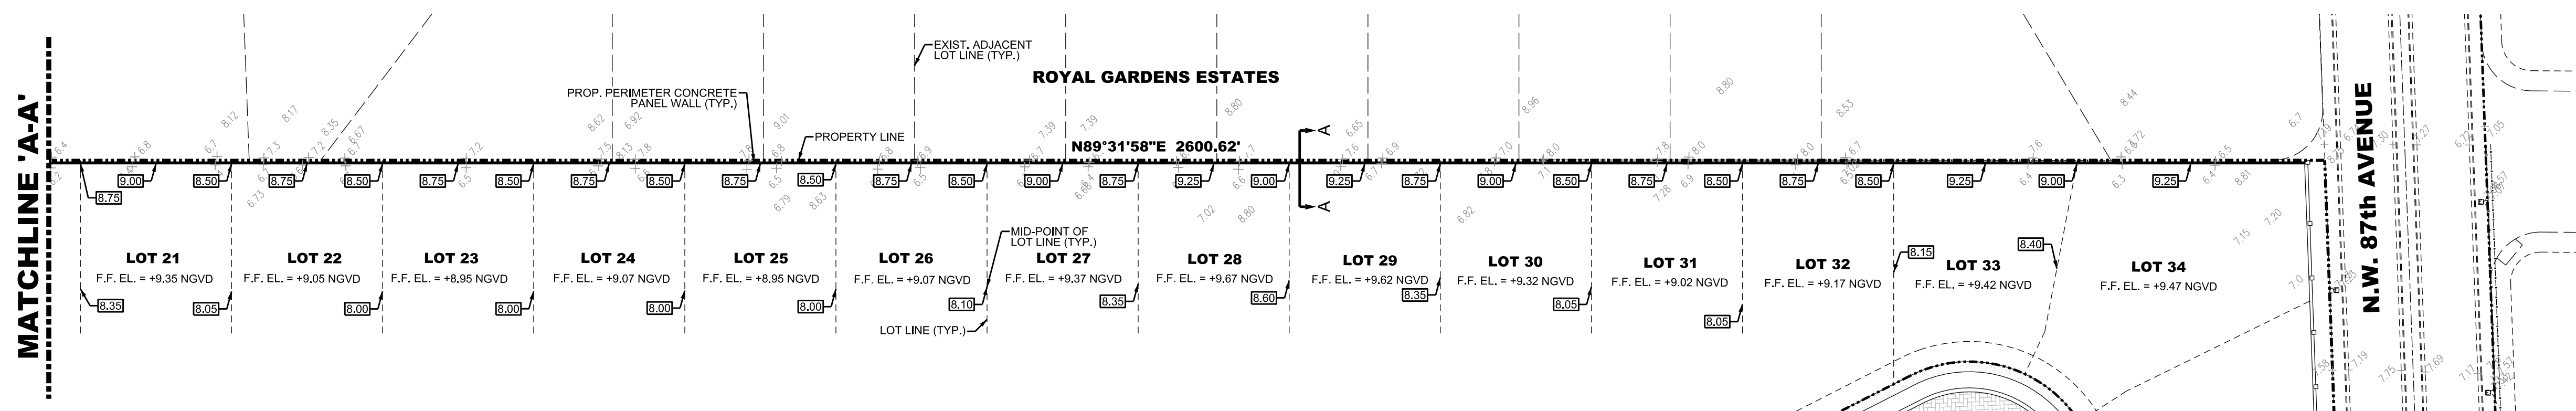

SECTION A-A
N.T.S.

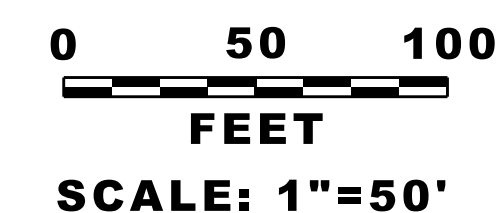

NO.	DATE	BY	REVISION	Designed by: <u>A.Q.</u> Date: <u>11/16</u> Drawn by: <u>R.W.</u> Date: <u>11/16</u> Checked by: <u>A.Q.</u> Date: <u>11/16</u>	Approved by: <u>ANTONIO QUEVEDO</u> Date: <u>11/1/2016</u> Registered Engineer Number <u>59471</u> State of Florida	 HSQ GROUP, INC. Engineers · Planners · Surveyors 5951 Northwest 173rd Drive, Suite 4 Miami, Florida 33015 · 786.534.3621 C26258 · LB7924	DUNNWOODY LAKE NORTH PROPERTY LINE EXHIBIT	PROJECT NUMBER
								1512-98
								SHEET NUMBER NP-1