


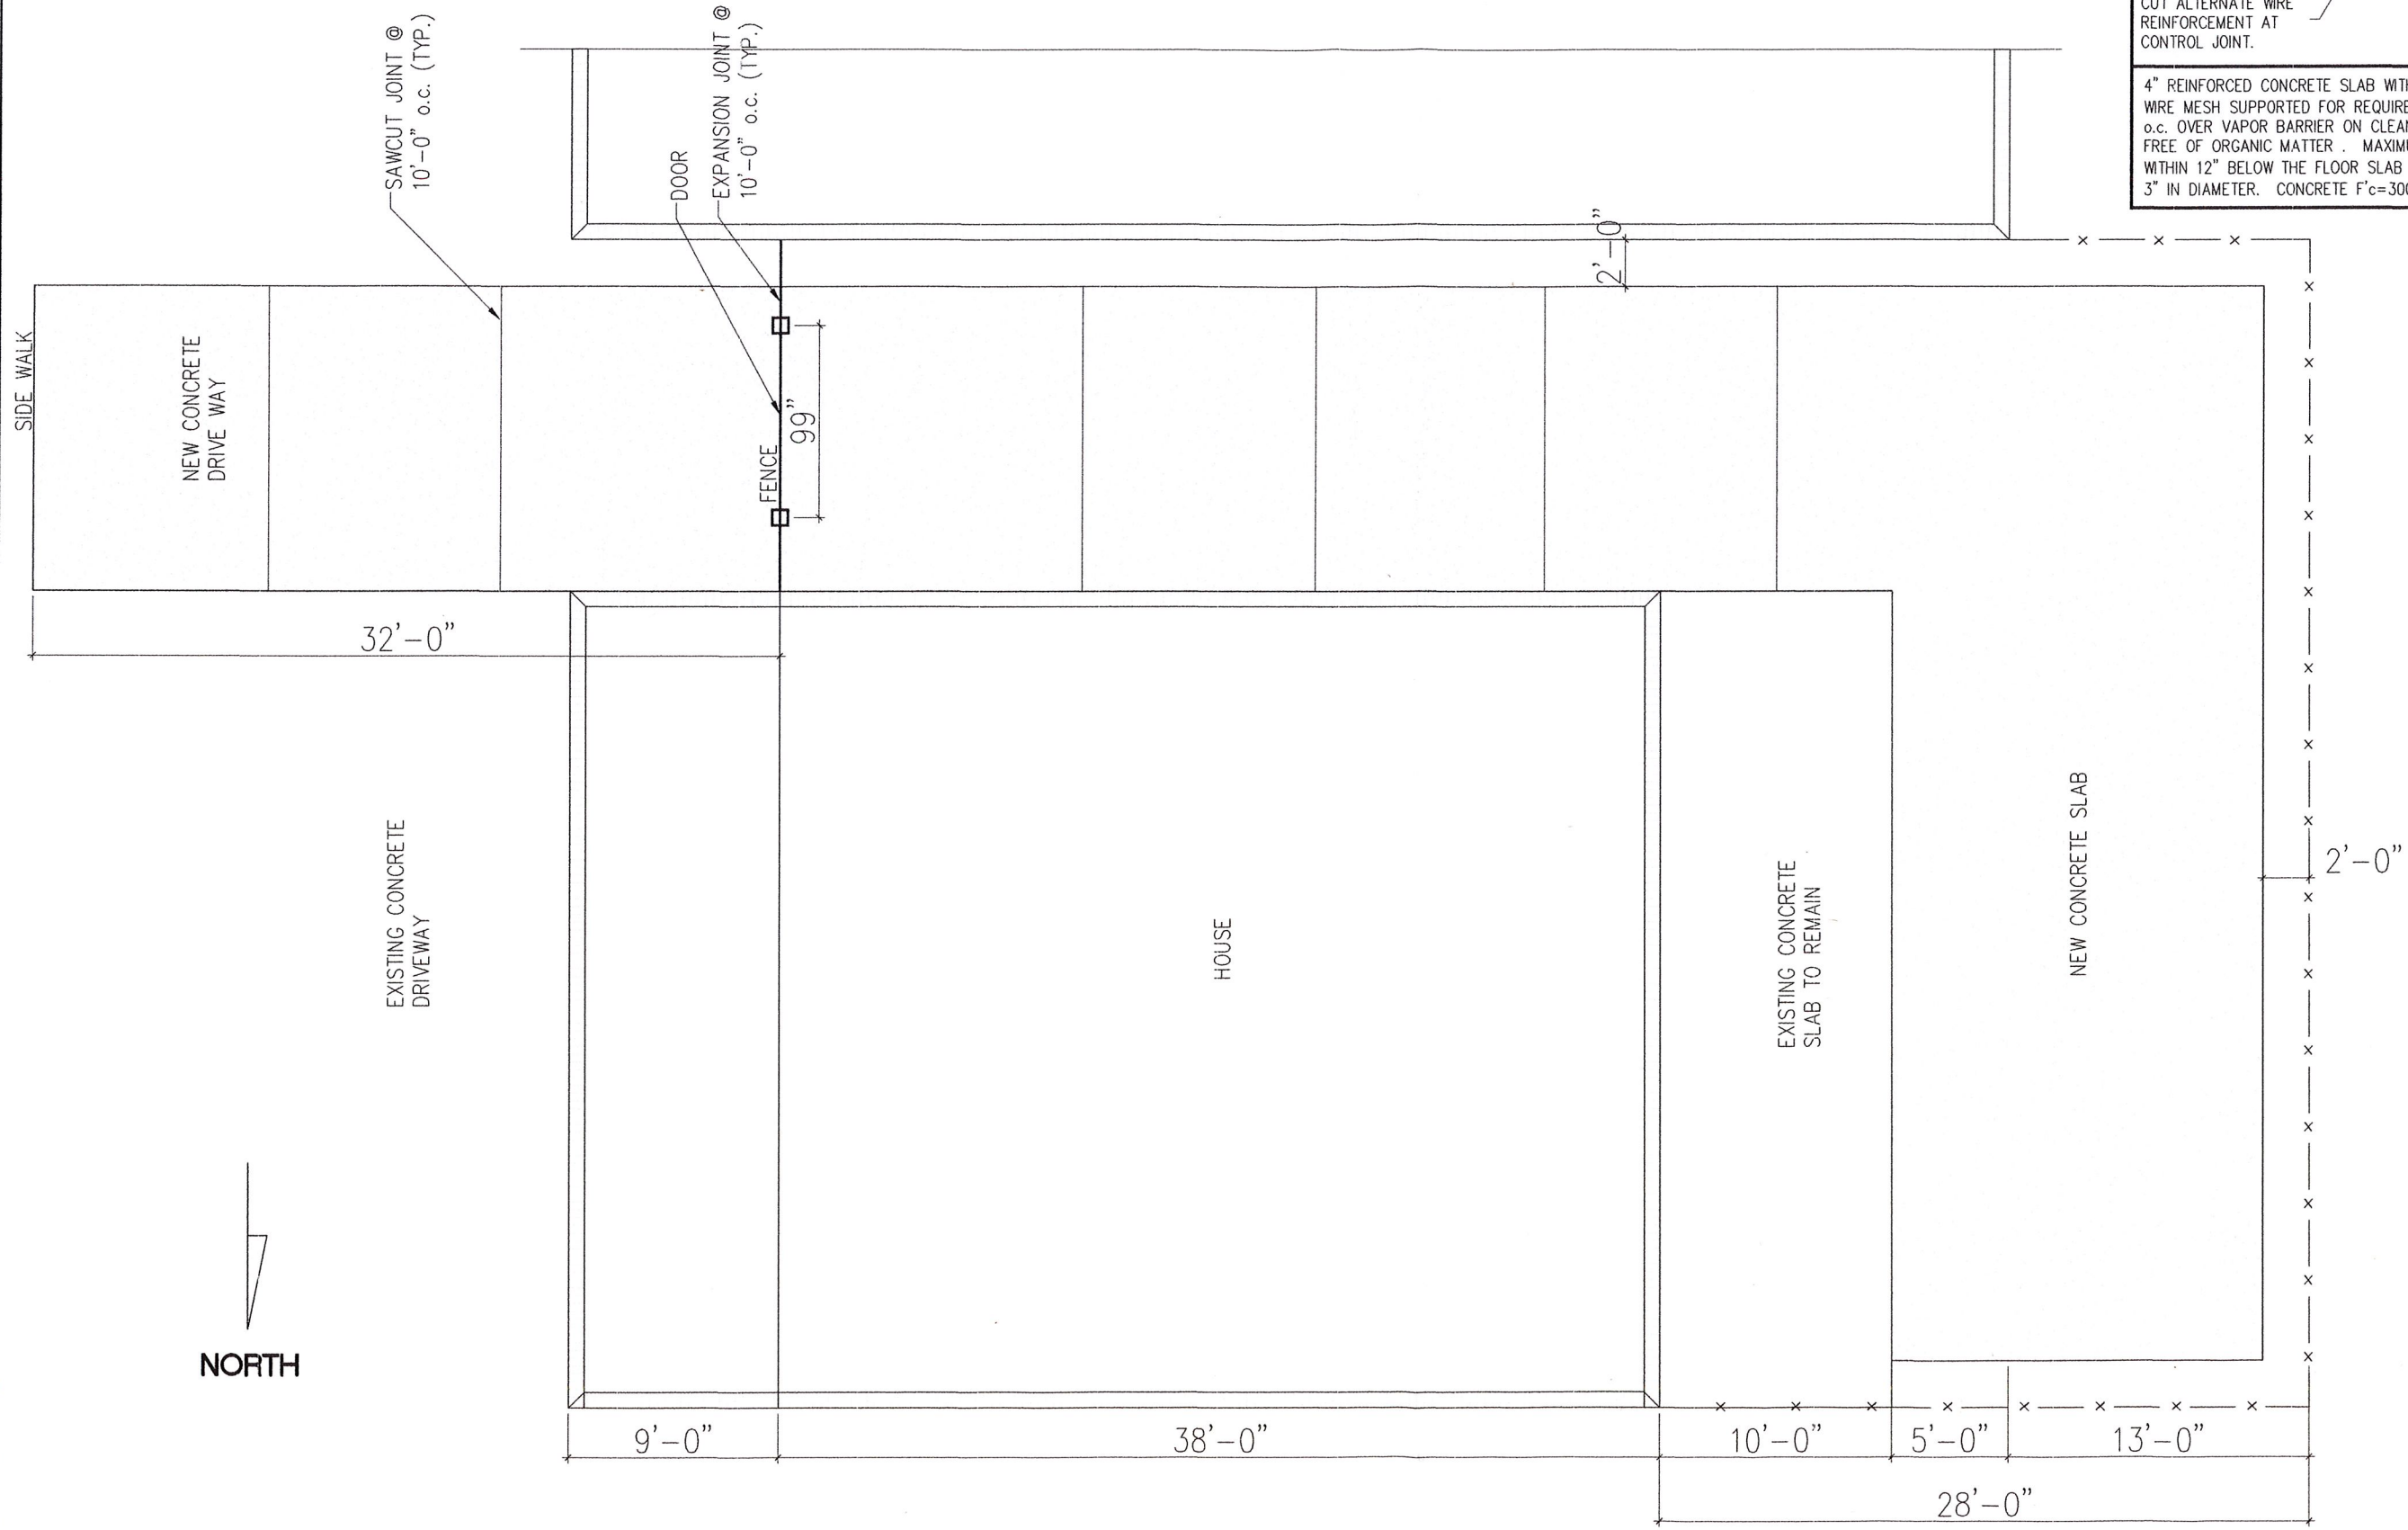

TYPICAL SAWCUT JOINT

CONCRETE SLAB
1/8" SAW CUT
FILL SAW CUT WITH NON-SHRINK GROUT

CUT ALTERNATE WIRE REINFORCEMENT AT CONTROL JOINT.

NOTE: SAWED JOINT SHALL BE CUT WITHIN 24 HRS. OF CONCRETE PLACEMENT.


4" REINFORCED CONCRETE SLAB WITH 6X6-1.4x1.4 WELDED WIRE MESH SUPPORTED FOR REQUIRED CLEARANCE @ 3'-0" o.c. OVER VAPOR BARRIER ON CLEAN WELL COMPACTED FILL FREE OF ORGANIC MATTER. MAXIMUM SIZE OF ANY ROCKS WITHIN 12" BELOW THE FLOOR SLAB SHALL BE A MAXIMUM OF 3" IN DIAMETER. CONCRETE F'c=3000 PSI

REVISIONS:

**NODAL RESIDENCE
ENTRY WAY REPAIR**

MIAMI-DADE COUNTY, FLORIDA

STRUCTURAL ENGINEERS
CARLOS A. NODAL - P.E. #49285
10316 N.W. 55th STREET
SUNRISE, FLORIDA 33351
Ph. (954) 741-2572 Fax. (954) 741-8635

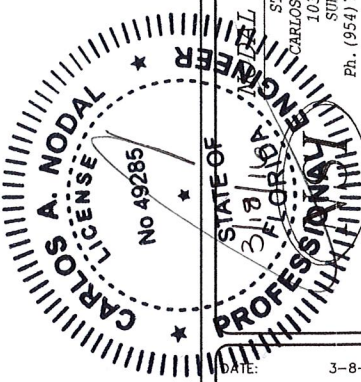

DATE: 3-8-16
DRAWN BY: M.R.
CHECKED BY: C.N.
SCALE: 1/4"=1'-0"

SHEET
S-1
1 OF 6 SHEETS