




MIAMI LAKES FIRE STATION PARCEL

LIBRARY SITE PARCEL

200'-0"

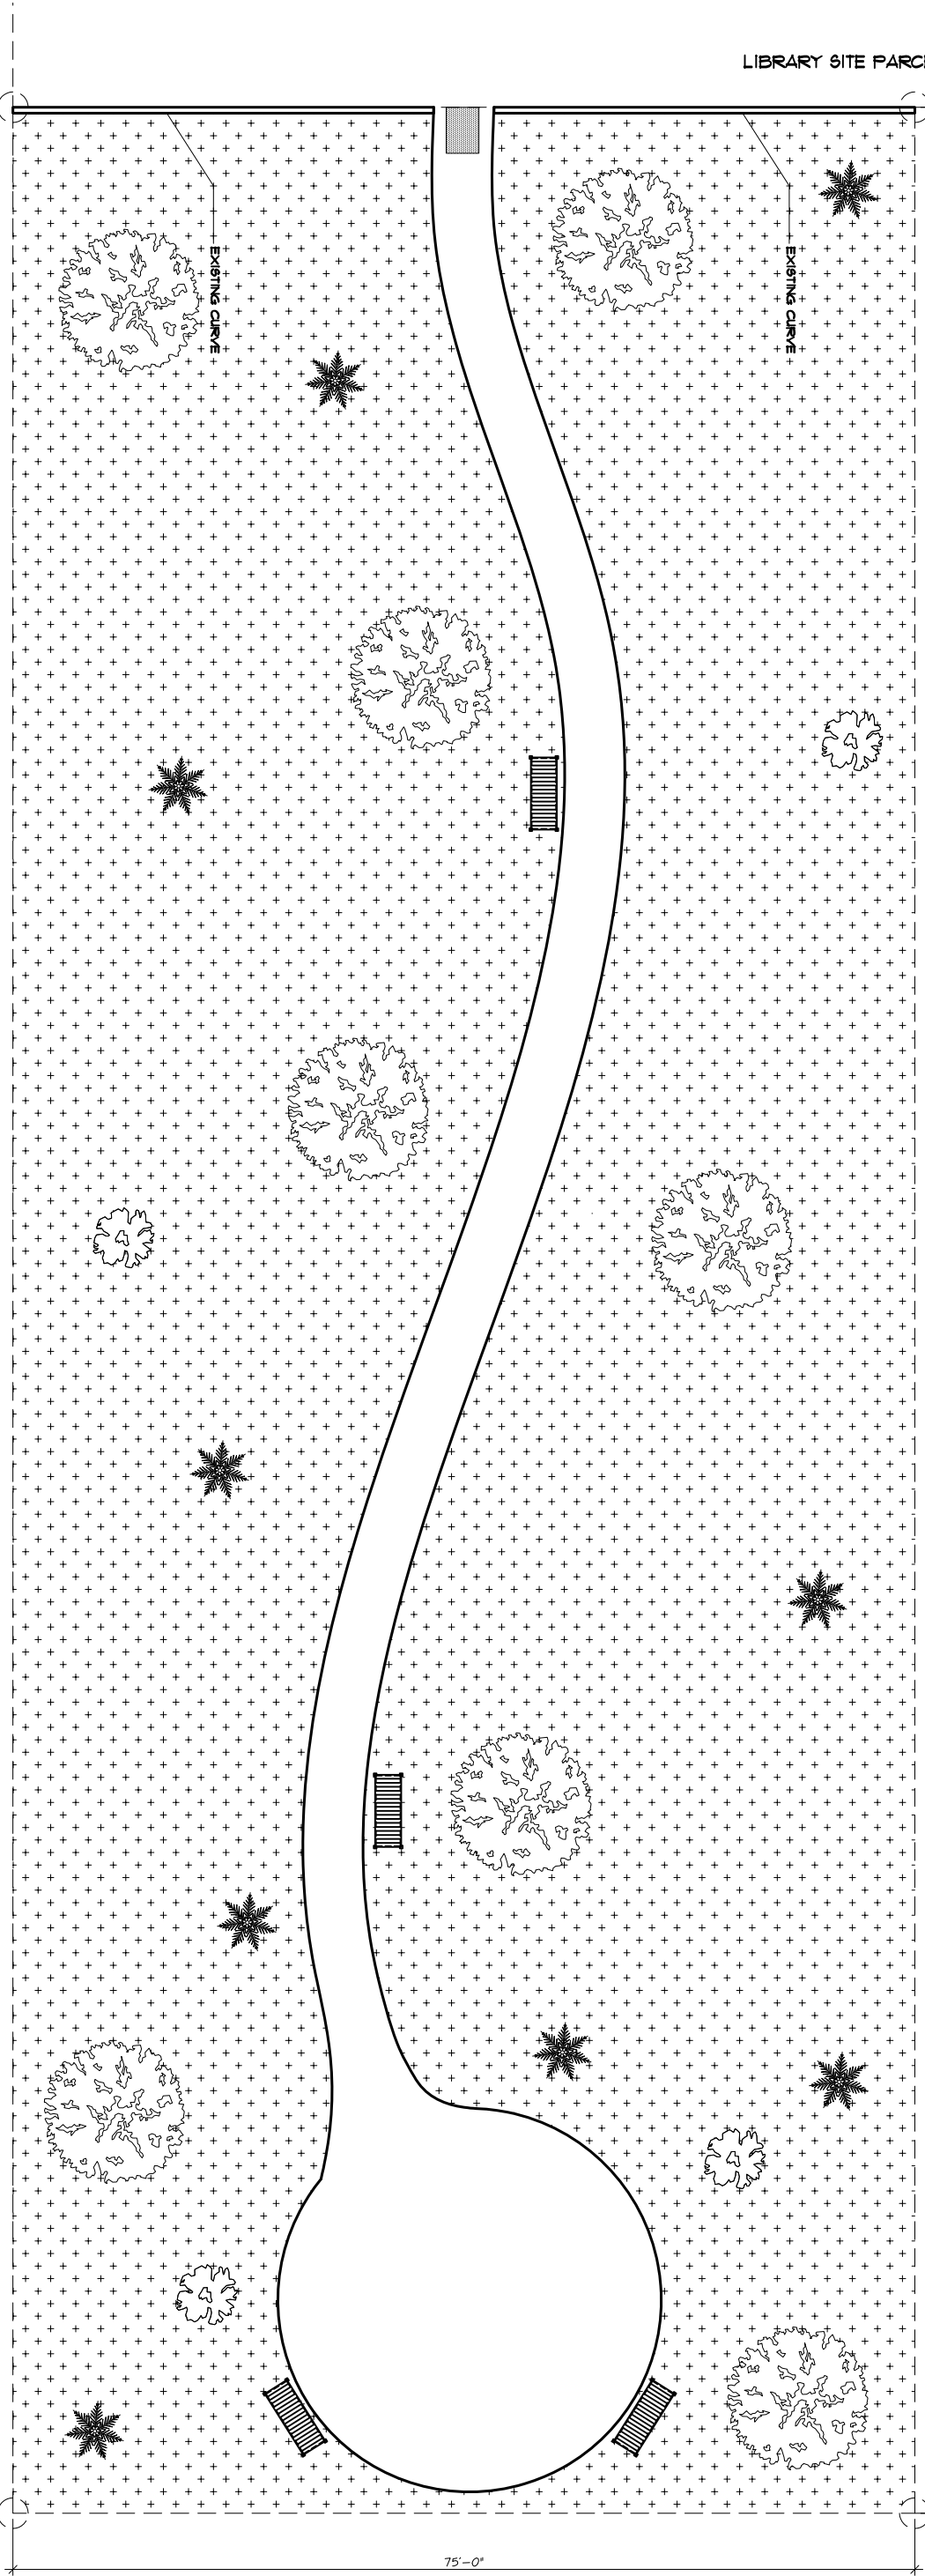

75'-0"

MIAMI LAKES WINDMILL GATE NORTHEAST PARCEL

SCALE: NOT TO SCALE

