


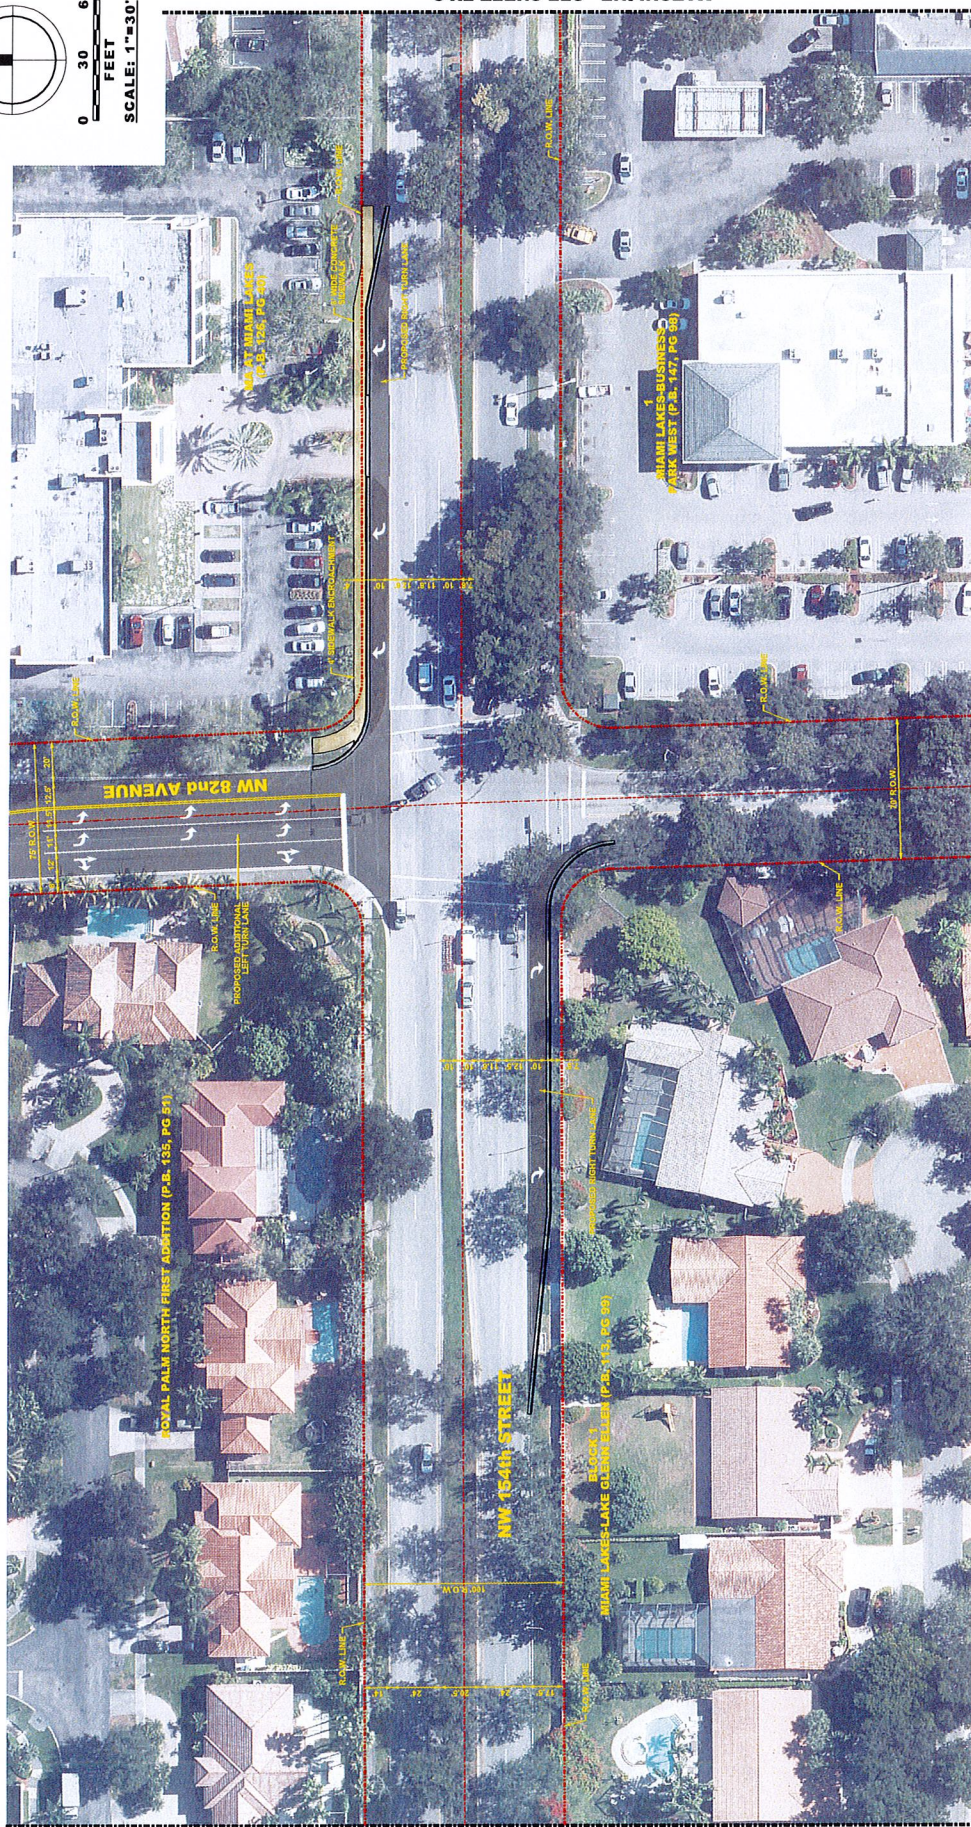

MATCHLINE - SEE SHEET EX-6

MATCHLINE - SEE SHEET EX-8

[illegible]

PROJECT NUMBER	1510-58D
SHEET NUMBER	EX-7

NORTHWEST 154th STREET
R.O.W. EXHIBIT

HSQ GROUP, INC.
Engineers • Planners • Surveyors
5951 Northwest 173rd Drive, Suite 4
Miami, Florida 33015 • 786.534.3621
C/26758 • I/R7924

