


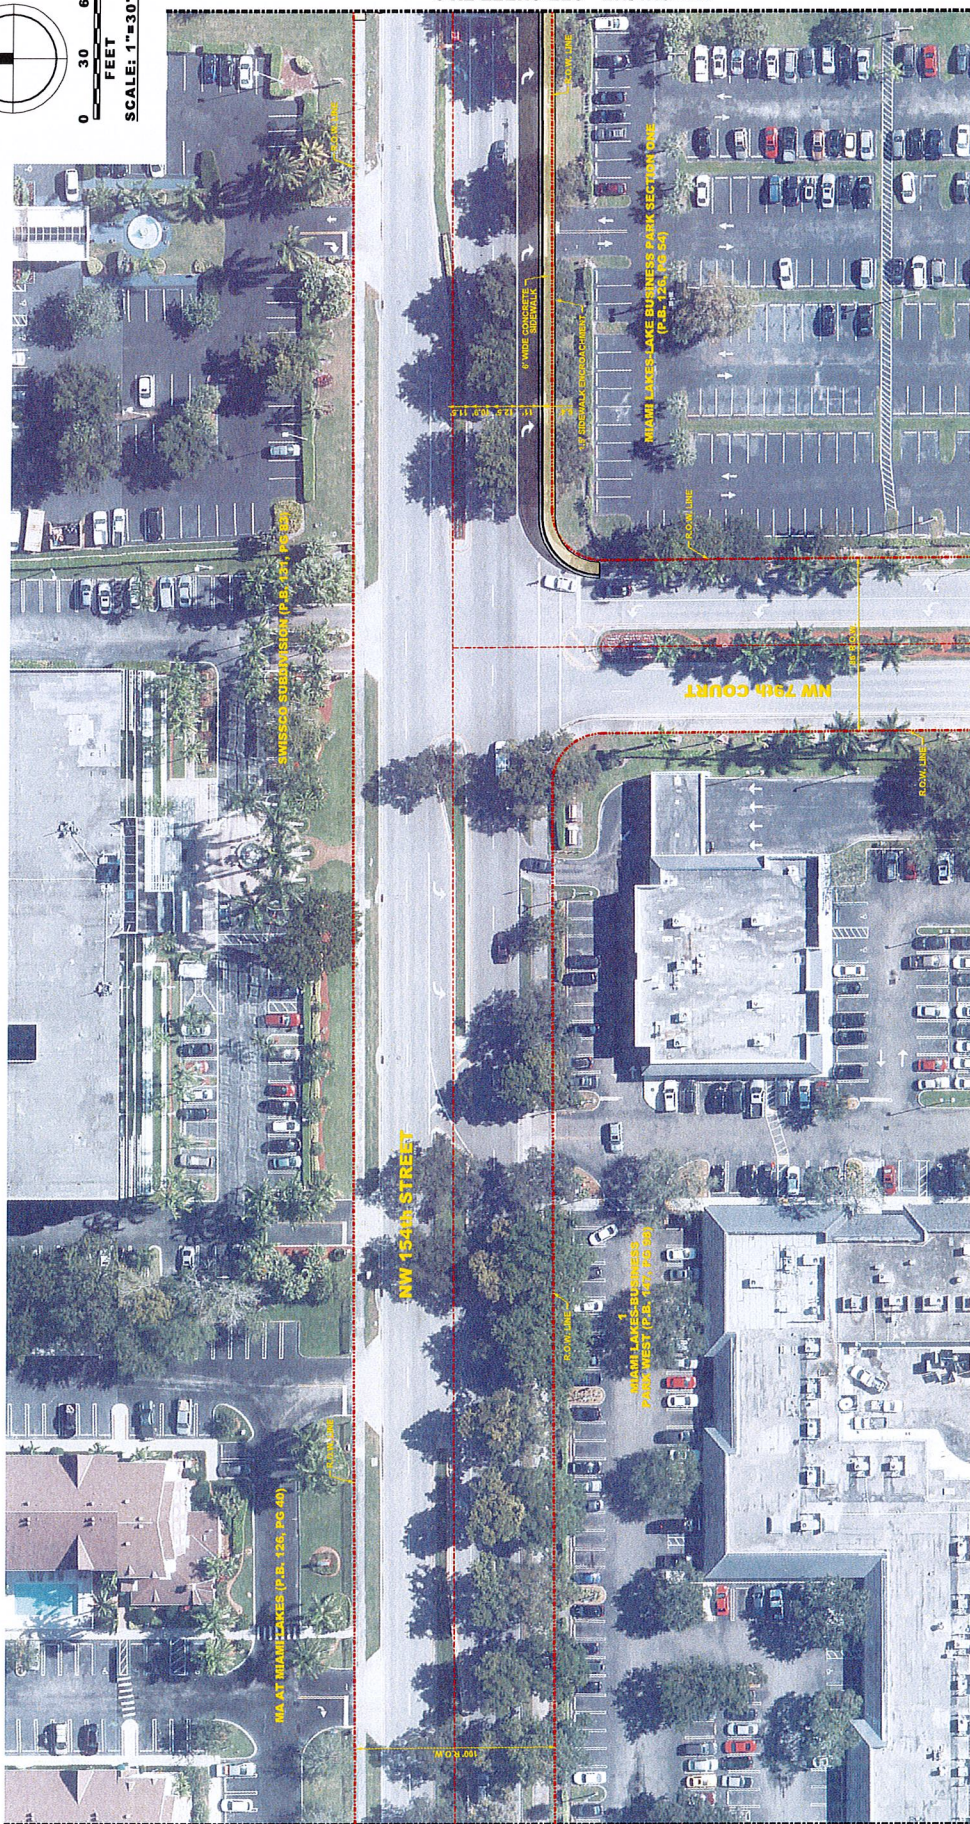

**MATCHLINE - SEE SHEET EX-7**

**MATCHLINE - SEE SHEET EX-9**

|     |      |    |   |             |
|-----|------|----|---|-------------|
| NO. | DATE | BY | REVISION   |             |
|     |      |    | Designed by: A.Q.   | Date: 10/15 |
|     |      |    | Drawn by: A.Q.   | Date: 10/15 |
|     |      |    | Checked by: A.Q.   | Date: 10/15 |
|     |      |    | Approved by: ANTONIO QUEVEDO Date: 10/26/2011<br>Registered Engineer Number: 59471<br>State of Florida   |             |
|     |      |    |  <b>HSQ GROUP, INC.</b><br>Engineers - Planners - Surveyors<br>5951 Northwest 7730 Drive, Suite 4<br>Miami, Florida 33155<br>C26258 - LB7924 |             |
|     |      |    | <b>NORTHWEST 154th STREET</b><br><b>R.O.W. EXHIBIT</b>   |             |
|     |      |    | PROJECT NUMBER   | 1510-58D    |
|     |      |    | SHEET NUMBER   | EX-8        |

**HSQ GROUP, INC.**  
Engineers · Planners · Surveyors  
5951 Northwest 173rd Drive, Suite 4  
Miami, Florida 33015 · 786.534.3621  
C26258 · LB7924



**NORTHWEST 154th STREET**  
R.O.W. EXHIBIT