
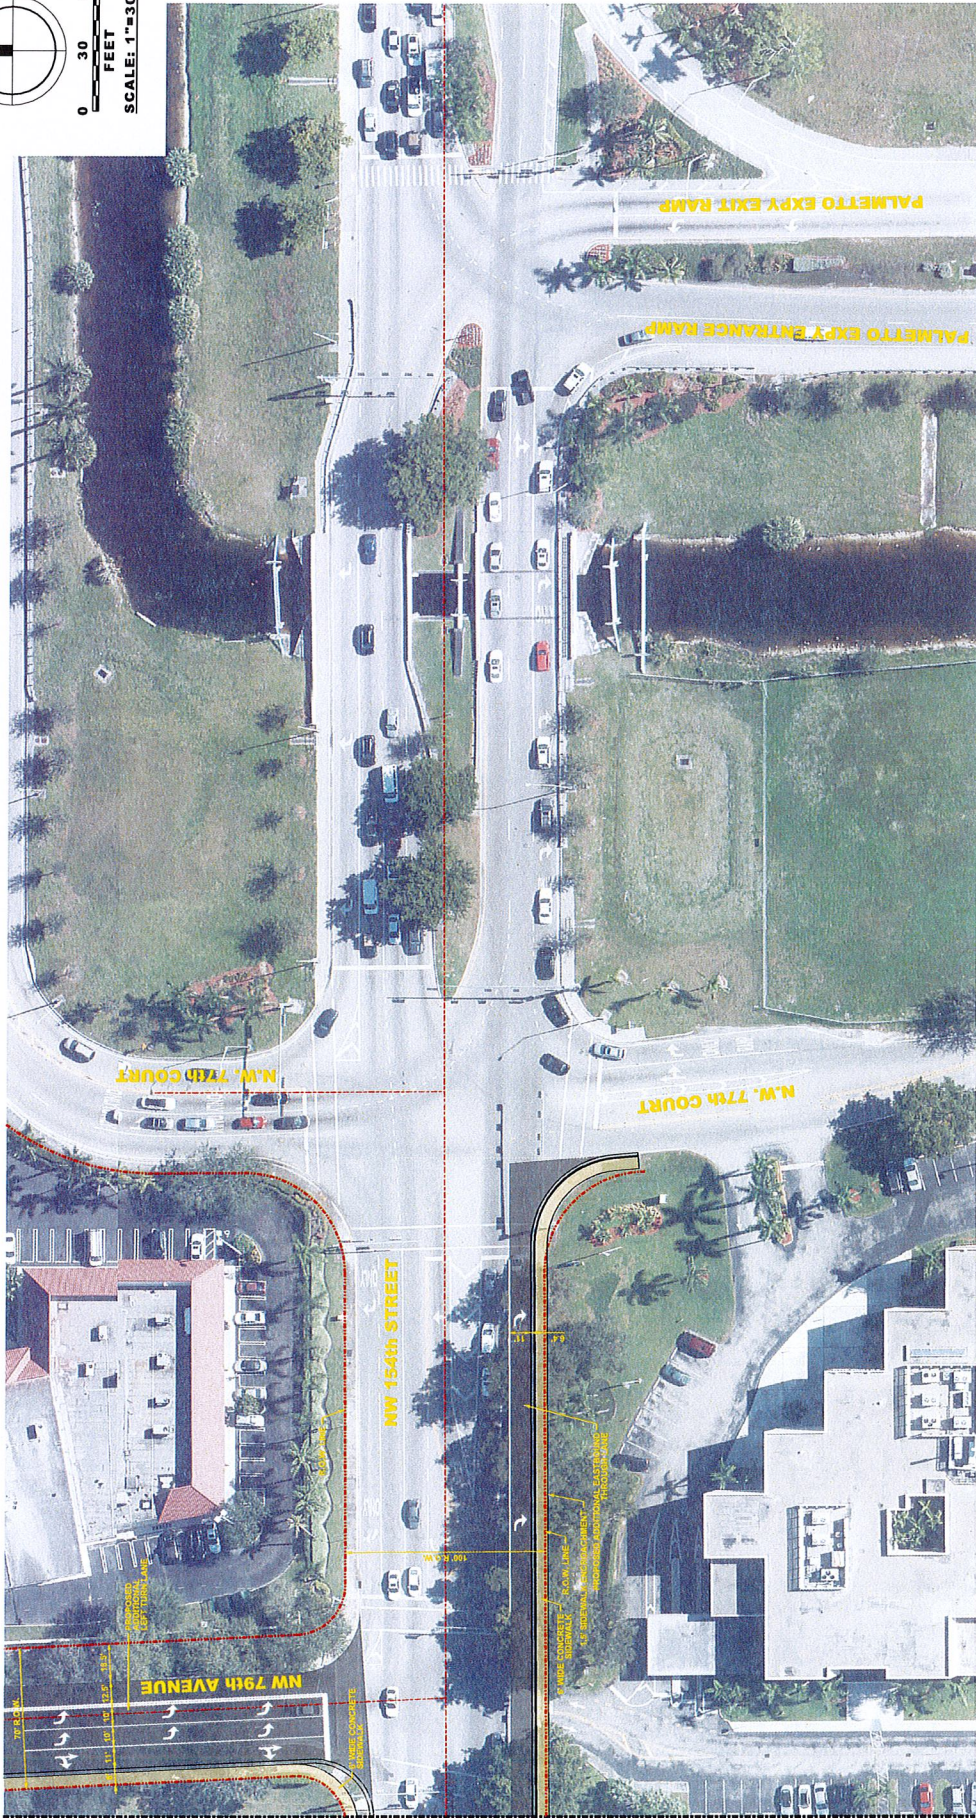


Exhibit C

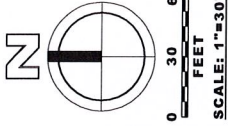

MATCHLINE - SEE SHEET EX-8

NO.	DATE	BY	REVISION	HSQ GROUP, INC.				NORTHWEST 154th STREET		PROJECT NUMBER	
				Engineers - Planners - Surveyors 1501 NW 15th Avenue, Suite 100 Miami, Florida 33135 786.534.3821 C26258 - LB7924				R.O.W. EXHIBIT		1510-58D	
				Designed by: A.G.	Date: 10/15	Approved by: ANTONIO QUEVEDO	Date: 10/20/15			SHEET NUMBER	EX-9
				Drawn by: A.G.	Date: 10/15	Registered Engineer Number: 59471					
				Checked by: A.G.	Date: 10/15	State of Florida					